

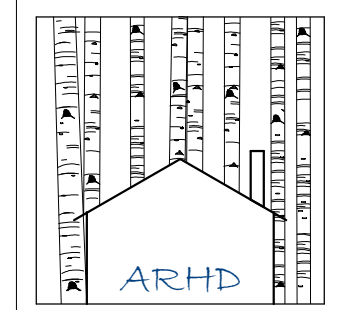


LAYOUT PAGE TABLE			
LABEL	TITLE	DESCRIPTION	COMMENTS
A1	1015 PLAN		

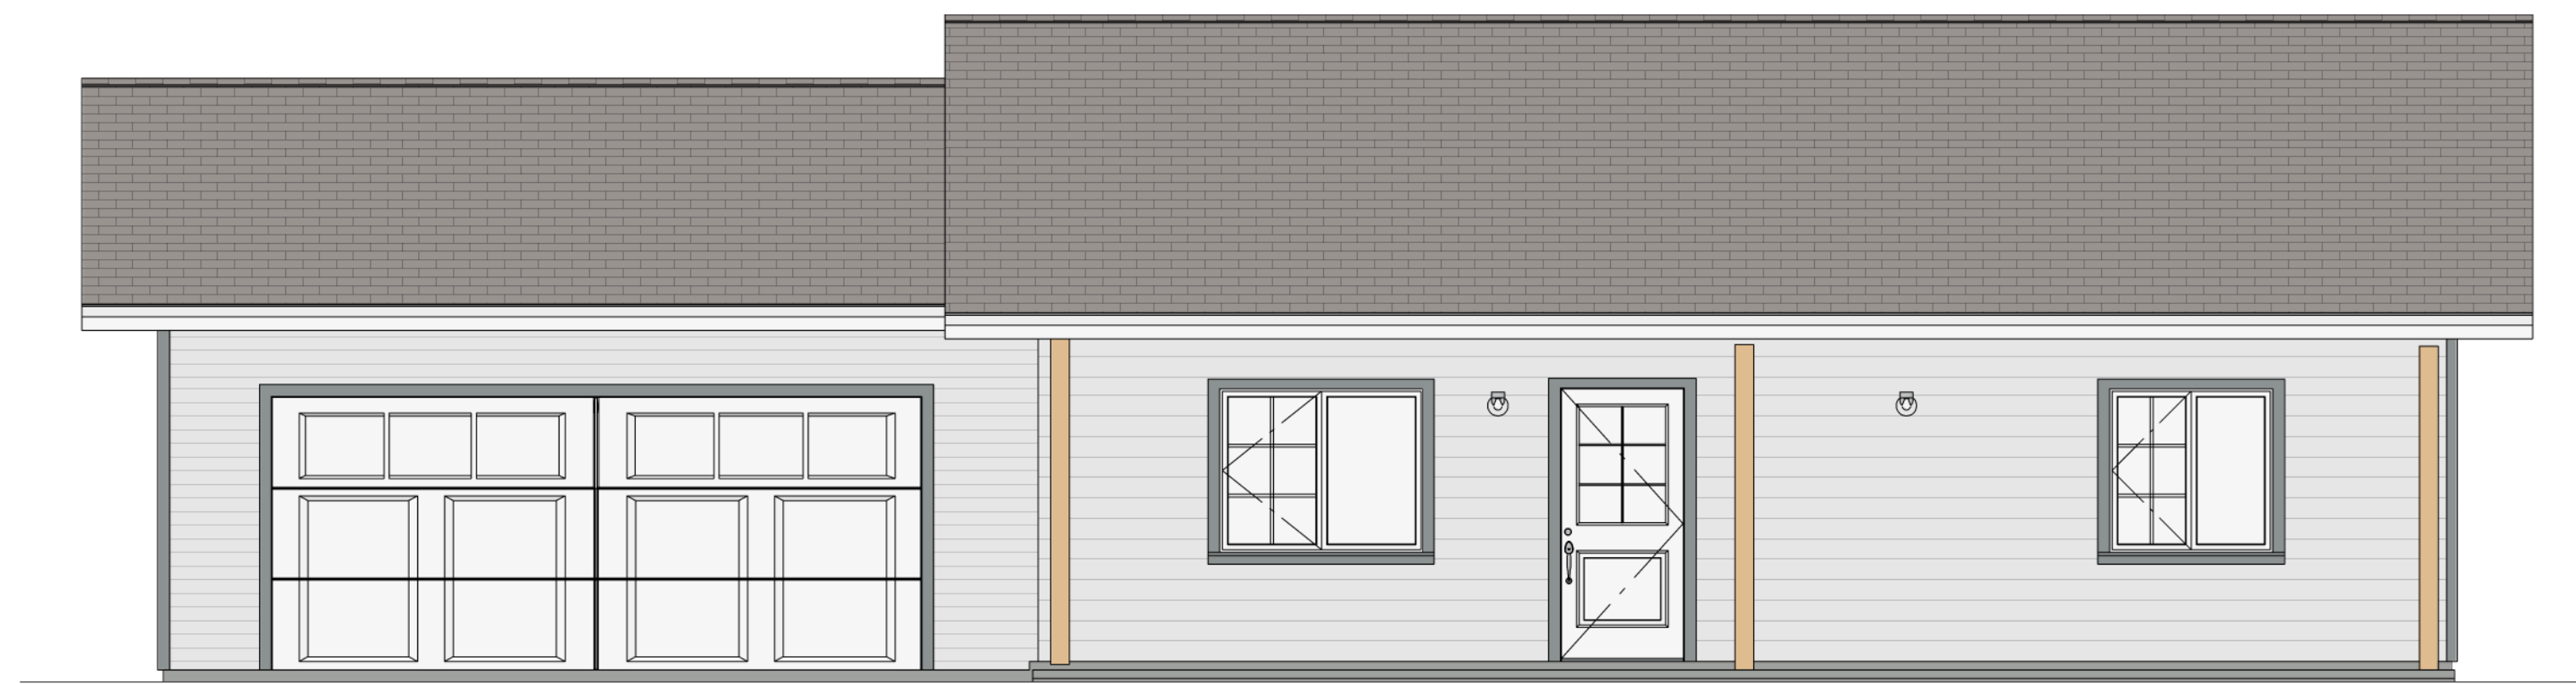


NUMBER	DATE	REVISION TABLE	DESCRIPTION

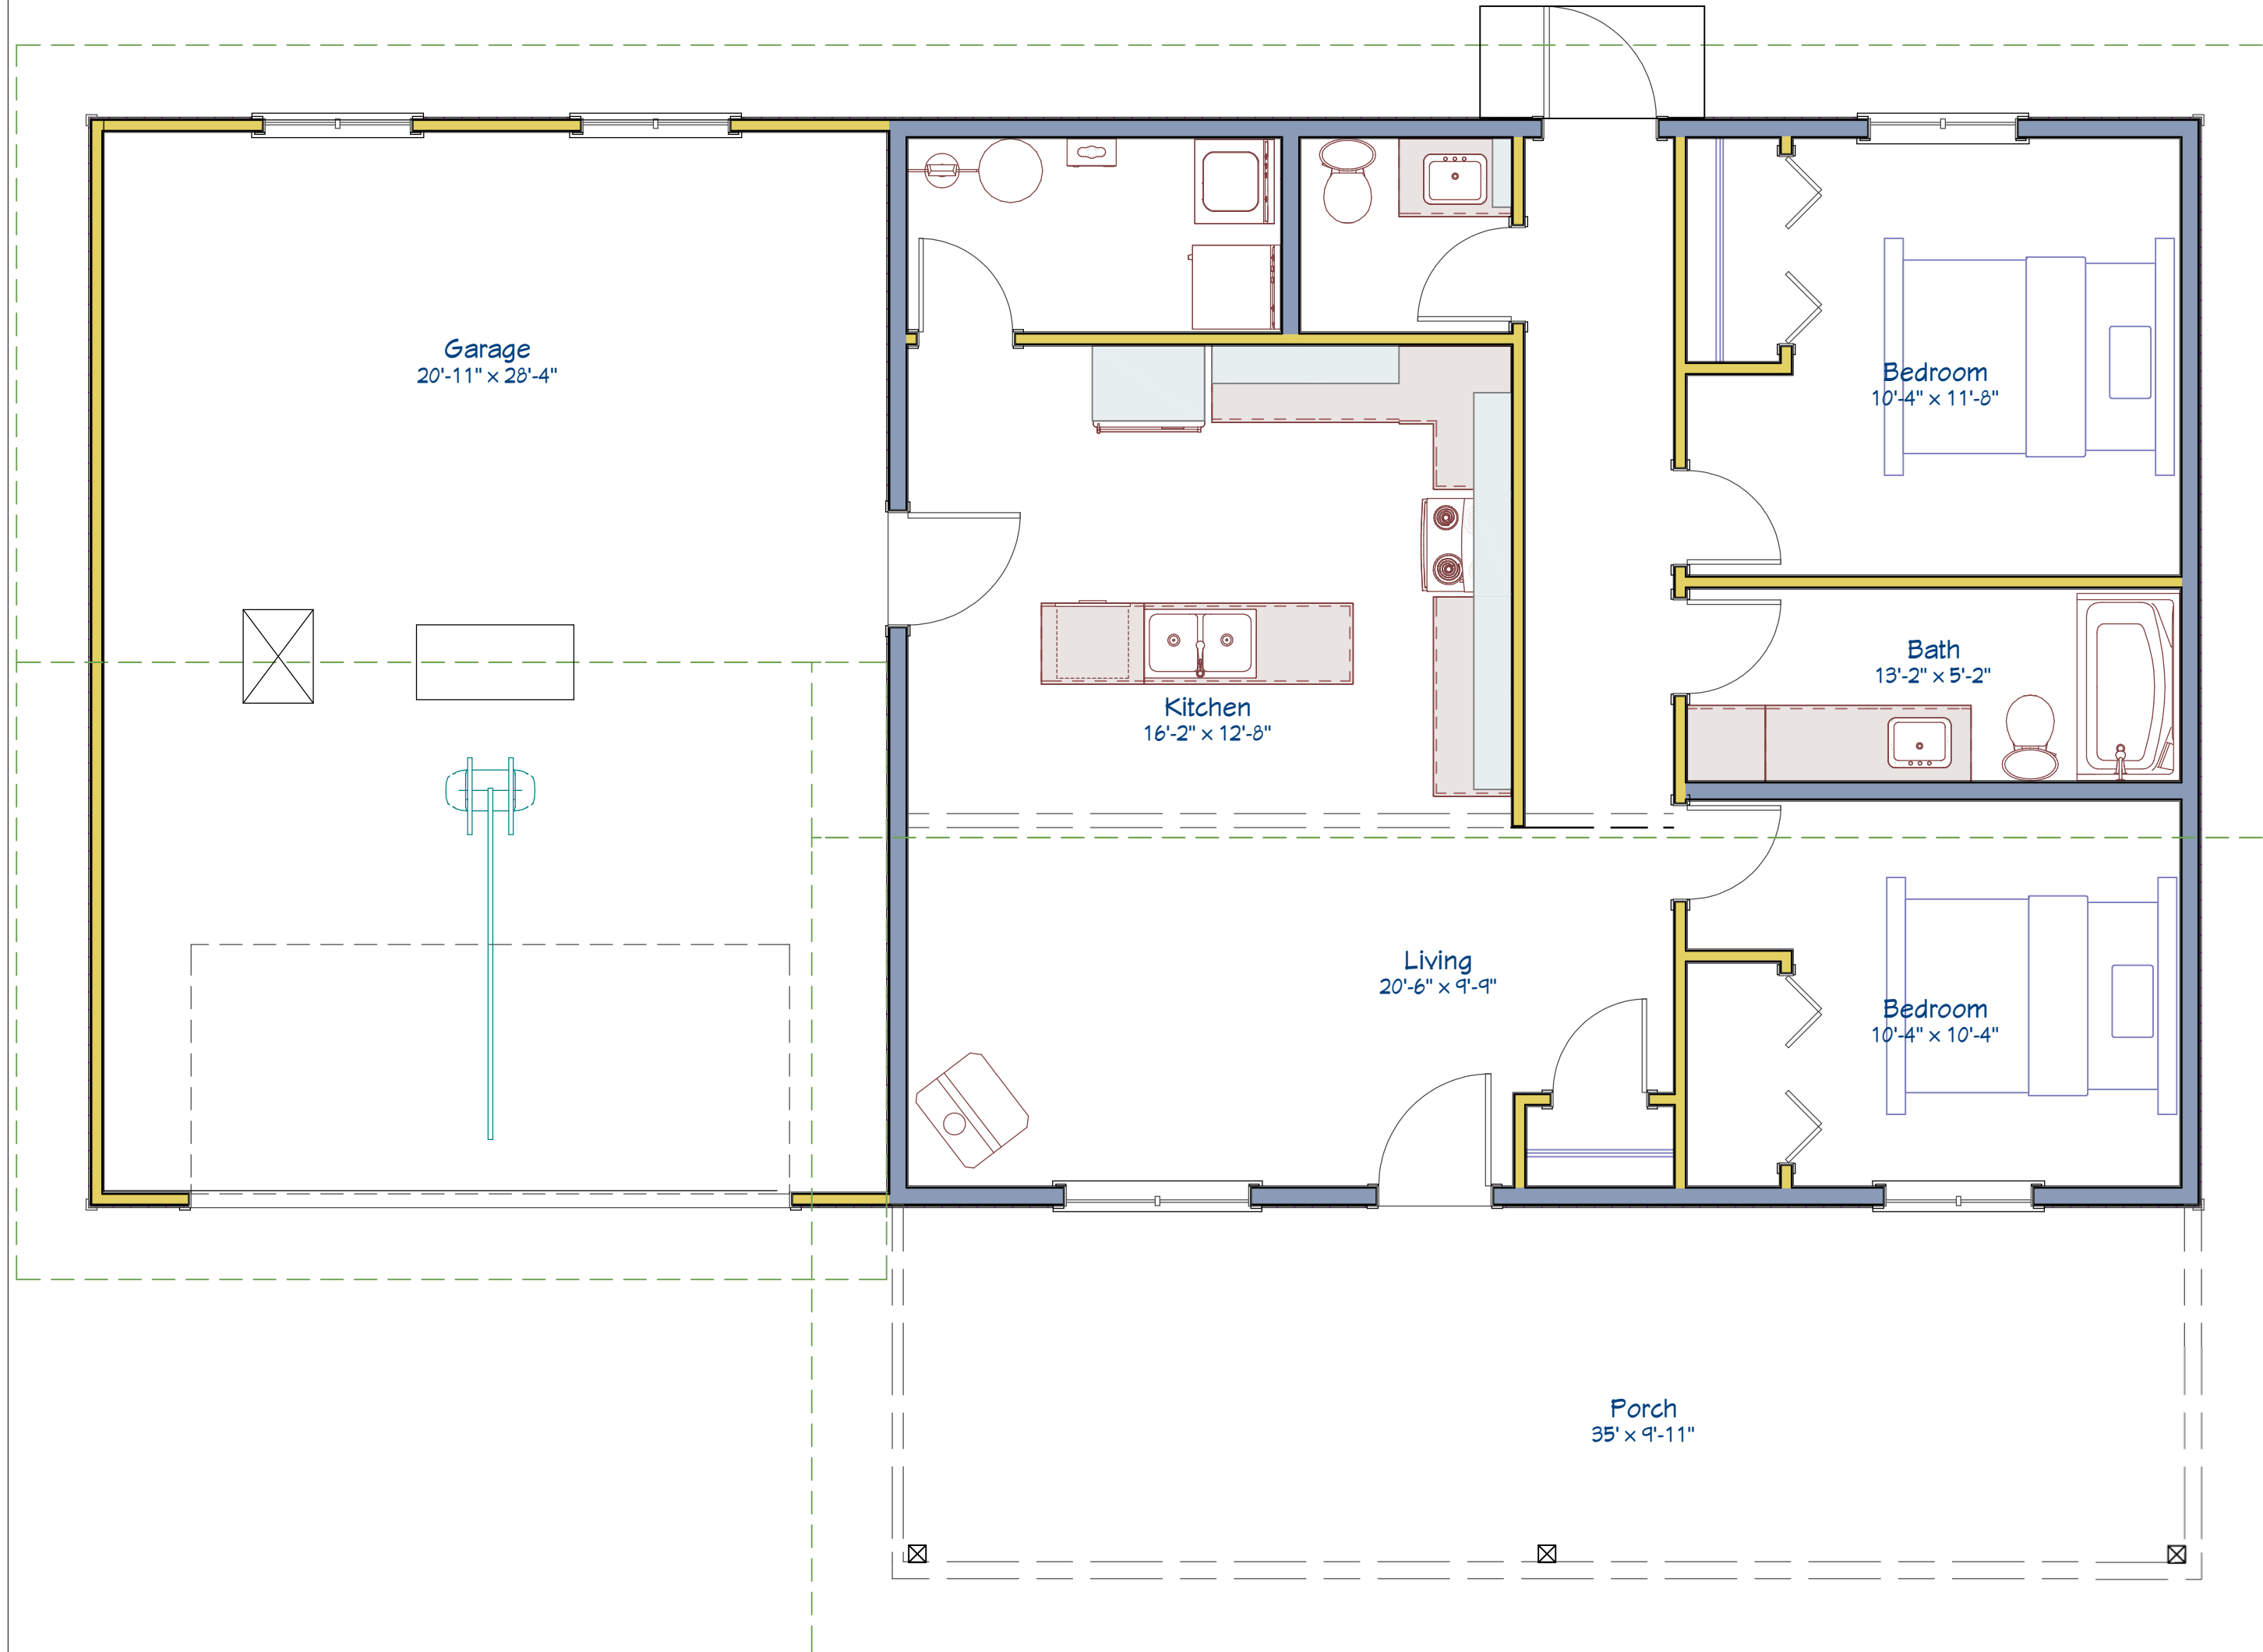

FRONT ELEVATION



REAR ELEVATION

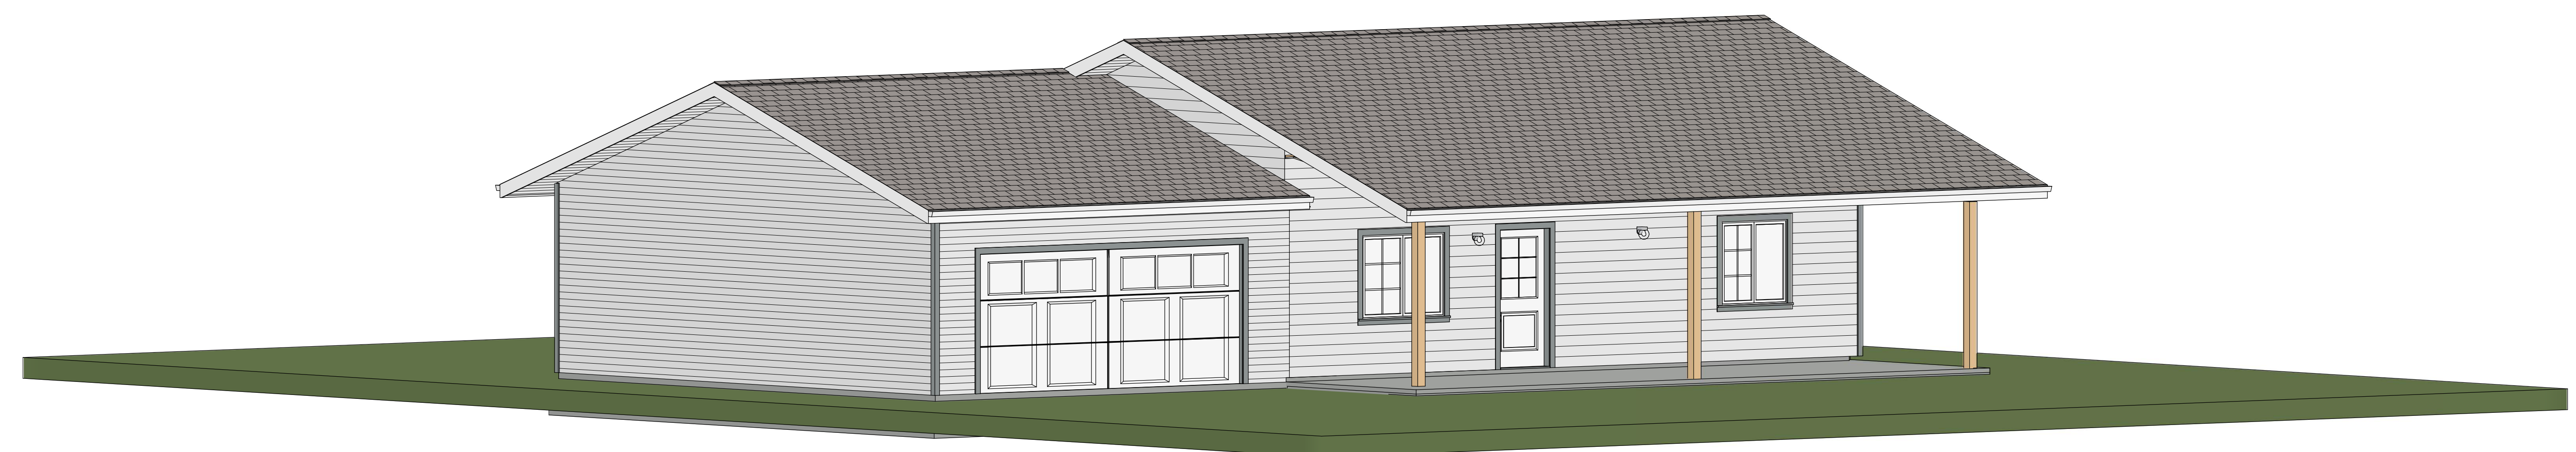

1015 plan

DRAWINGS PROVIDED BY:

DATE:  
1/1/2026

SCALE:  
1/4" = 1'-0"

SHEET:  
a1