




LAYOUT PAGE TABLE			
LABEL	TITLE	DESCRIPTION	COMMENTS
A1	1015 PLAN		

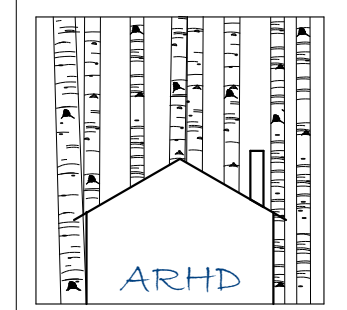


NUMBER	DATE	REVISION	DESCRIPTION

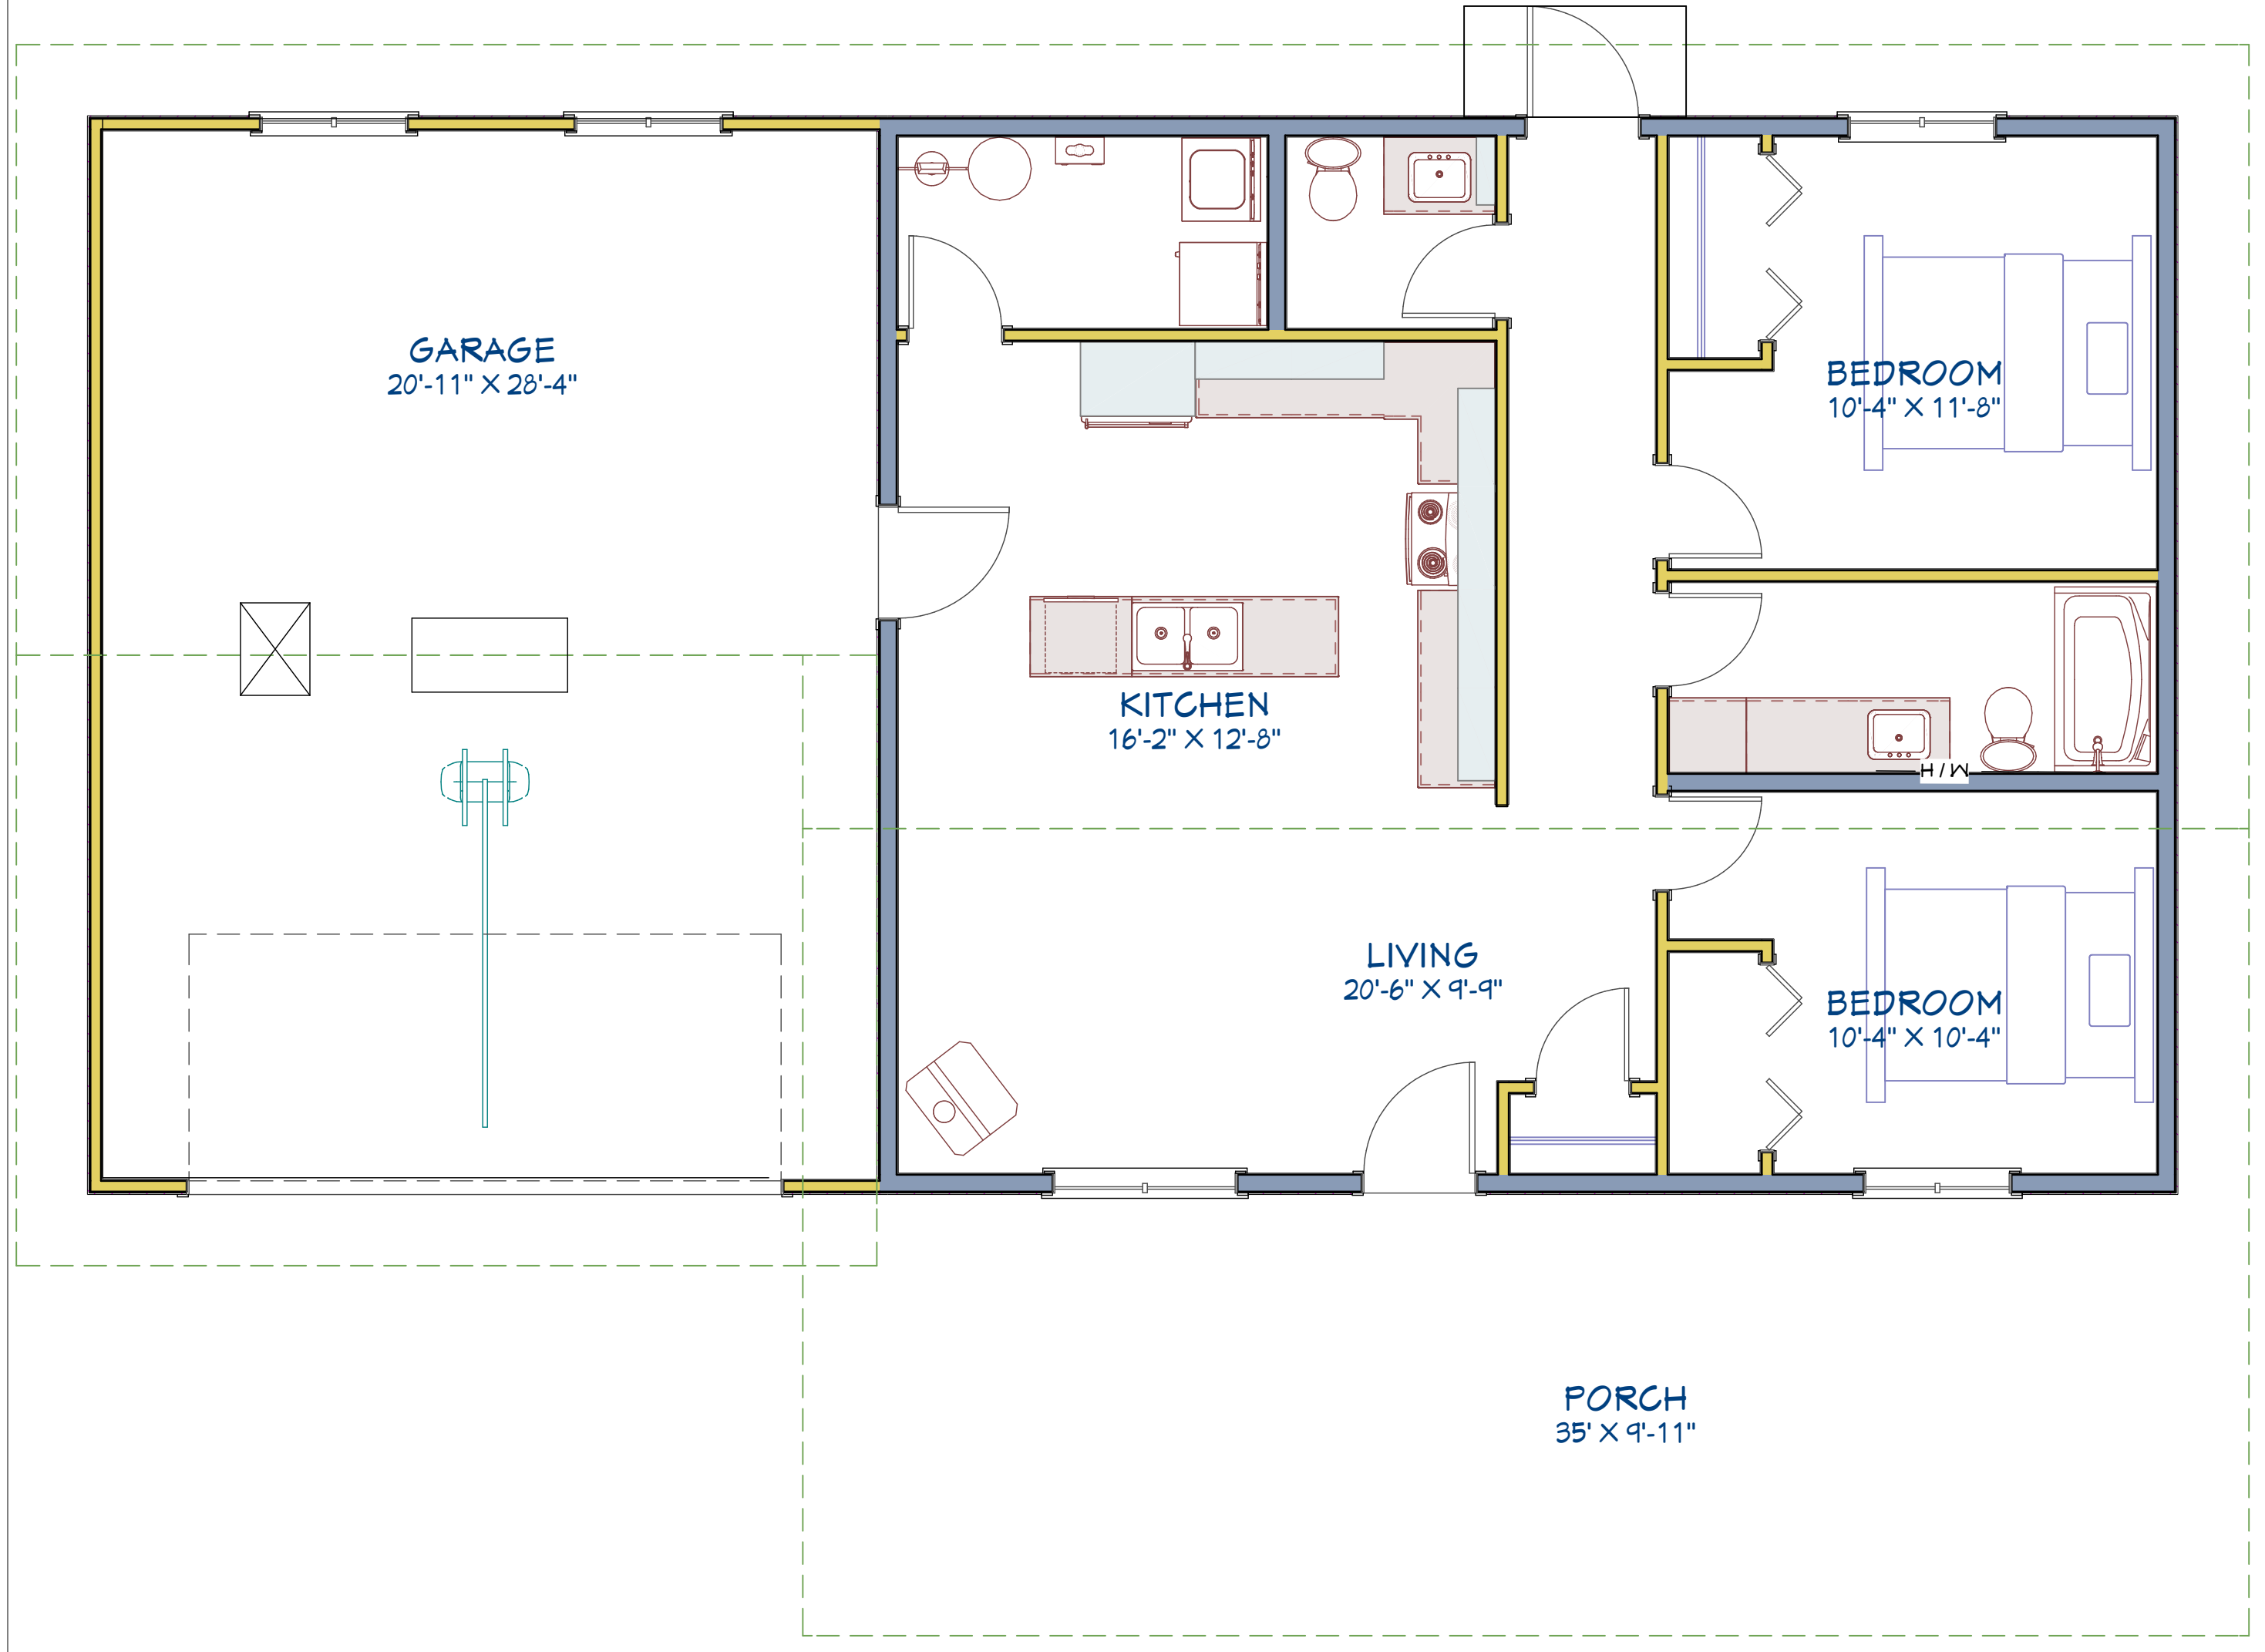

FRONT ELEVATION

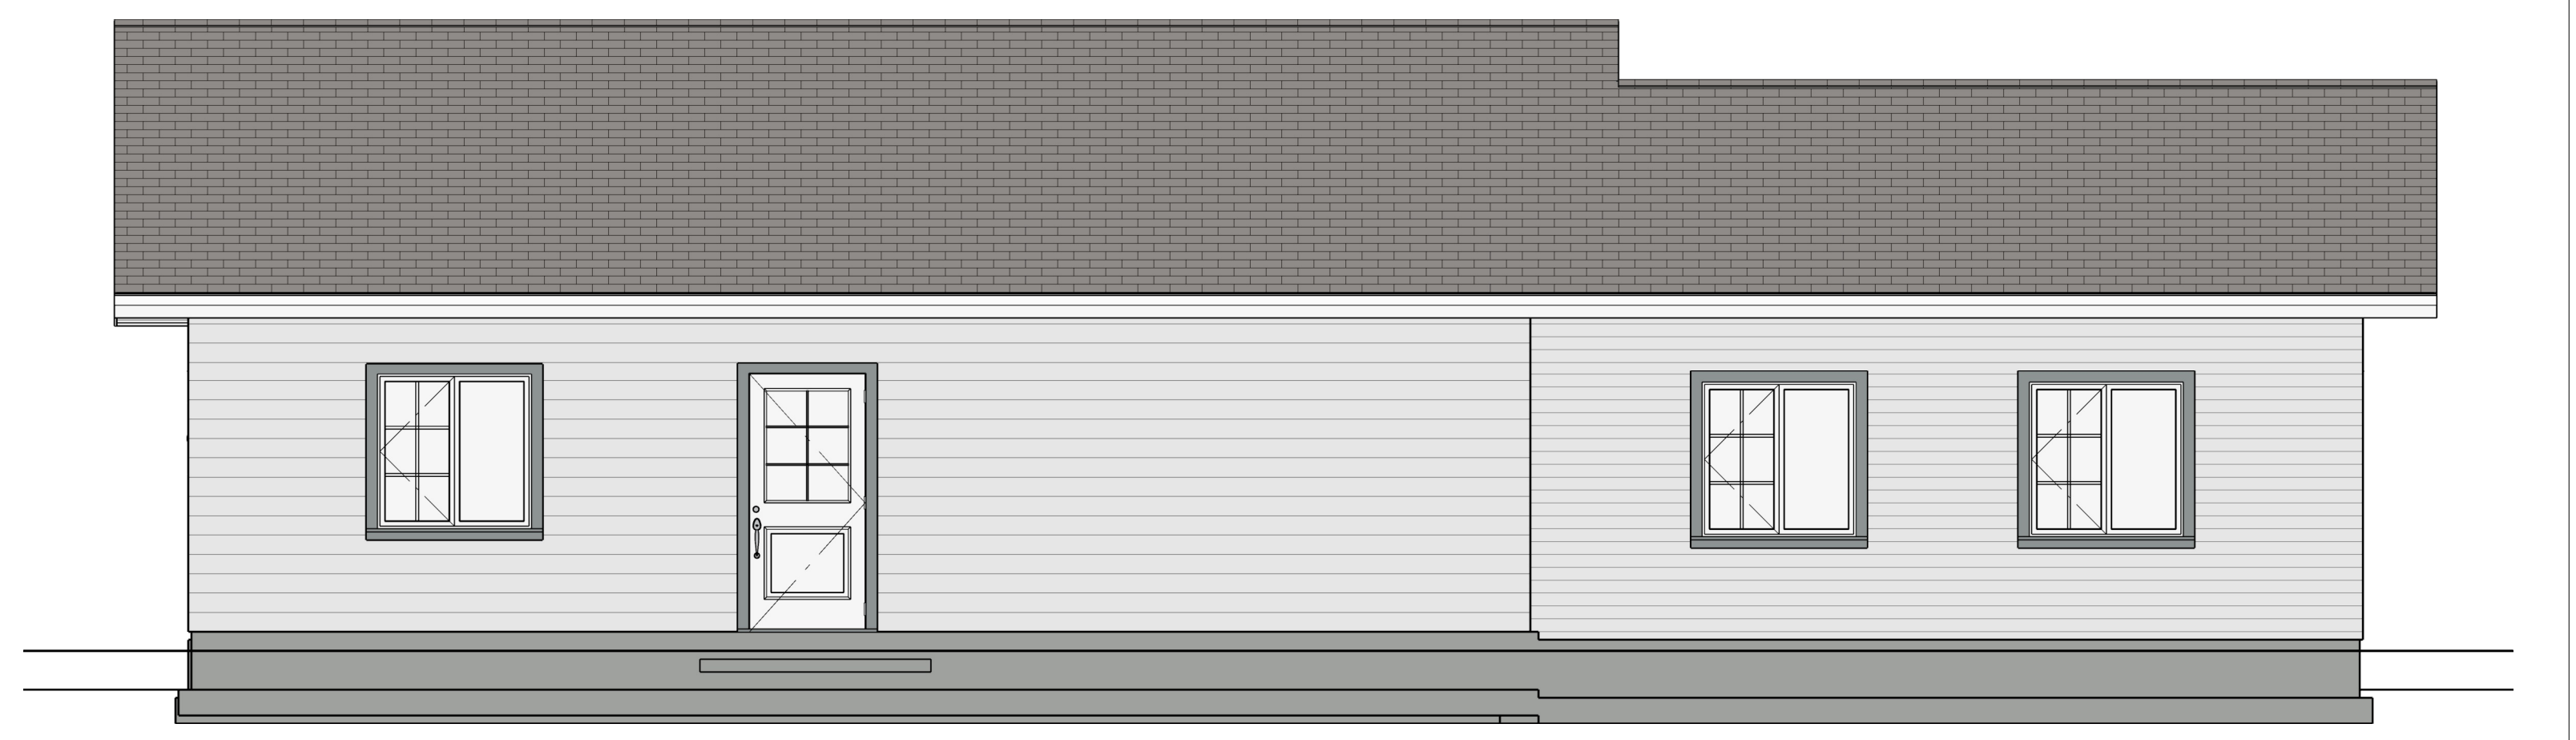

REAR ELEVATION

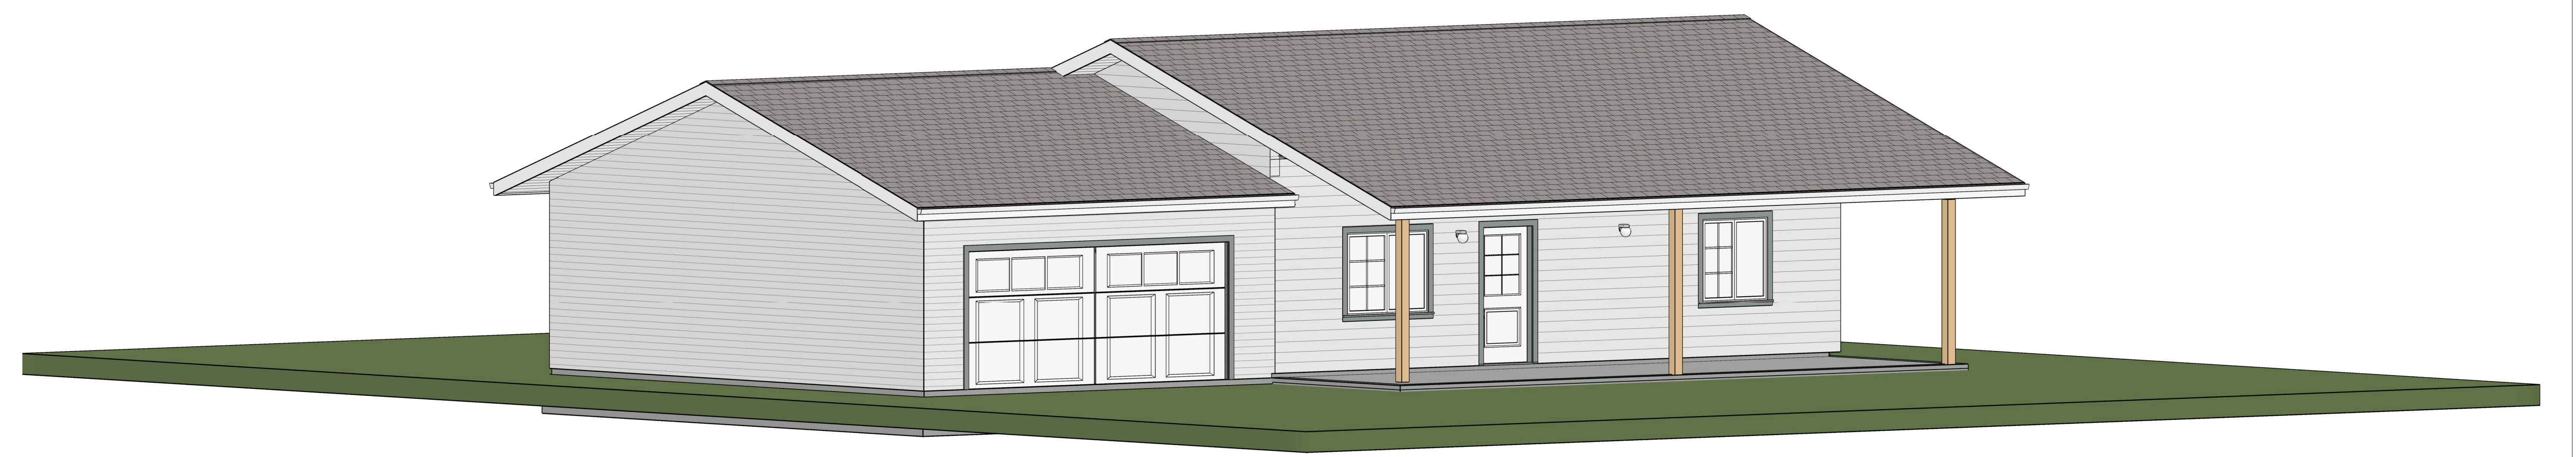

1015 plan

1015 plan

DRAWINGS PROVIDED BY:

DATE:

1/22/2019

SCALE:

1/4" = 1'-0"

SHEET:

a1