



LAYOUT PAGE TABLE			
LABEL	TITLE	DESCRIPTION	COMMENTS
A1	1871 PLAN		

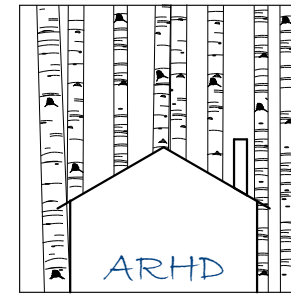

REVISION TABLE	
NUMBER	DATE

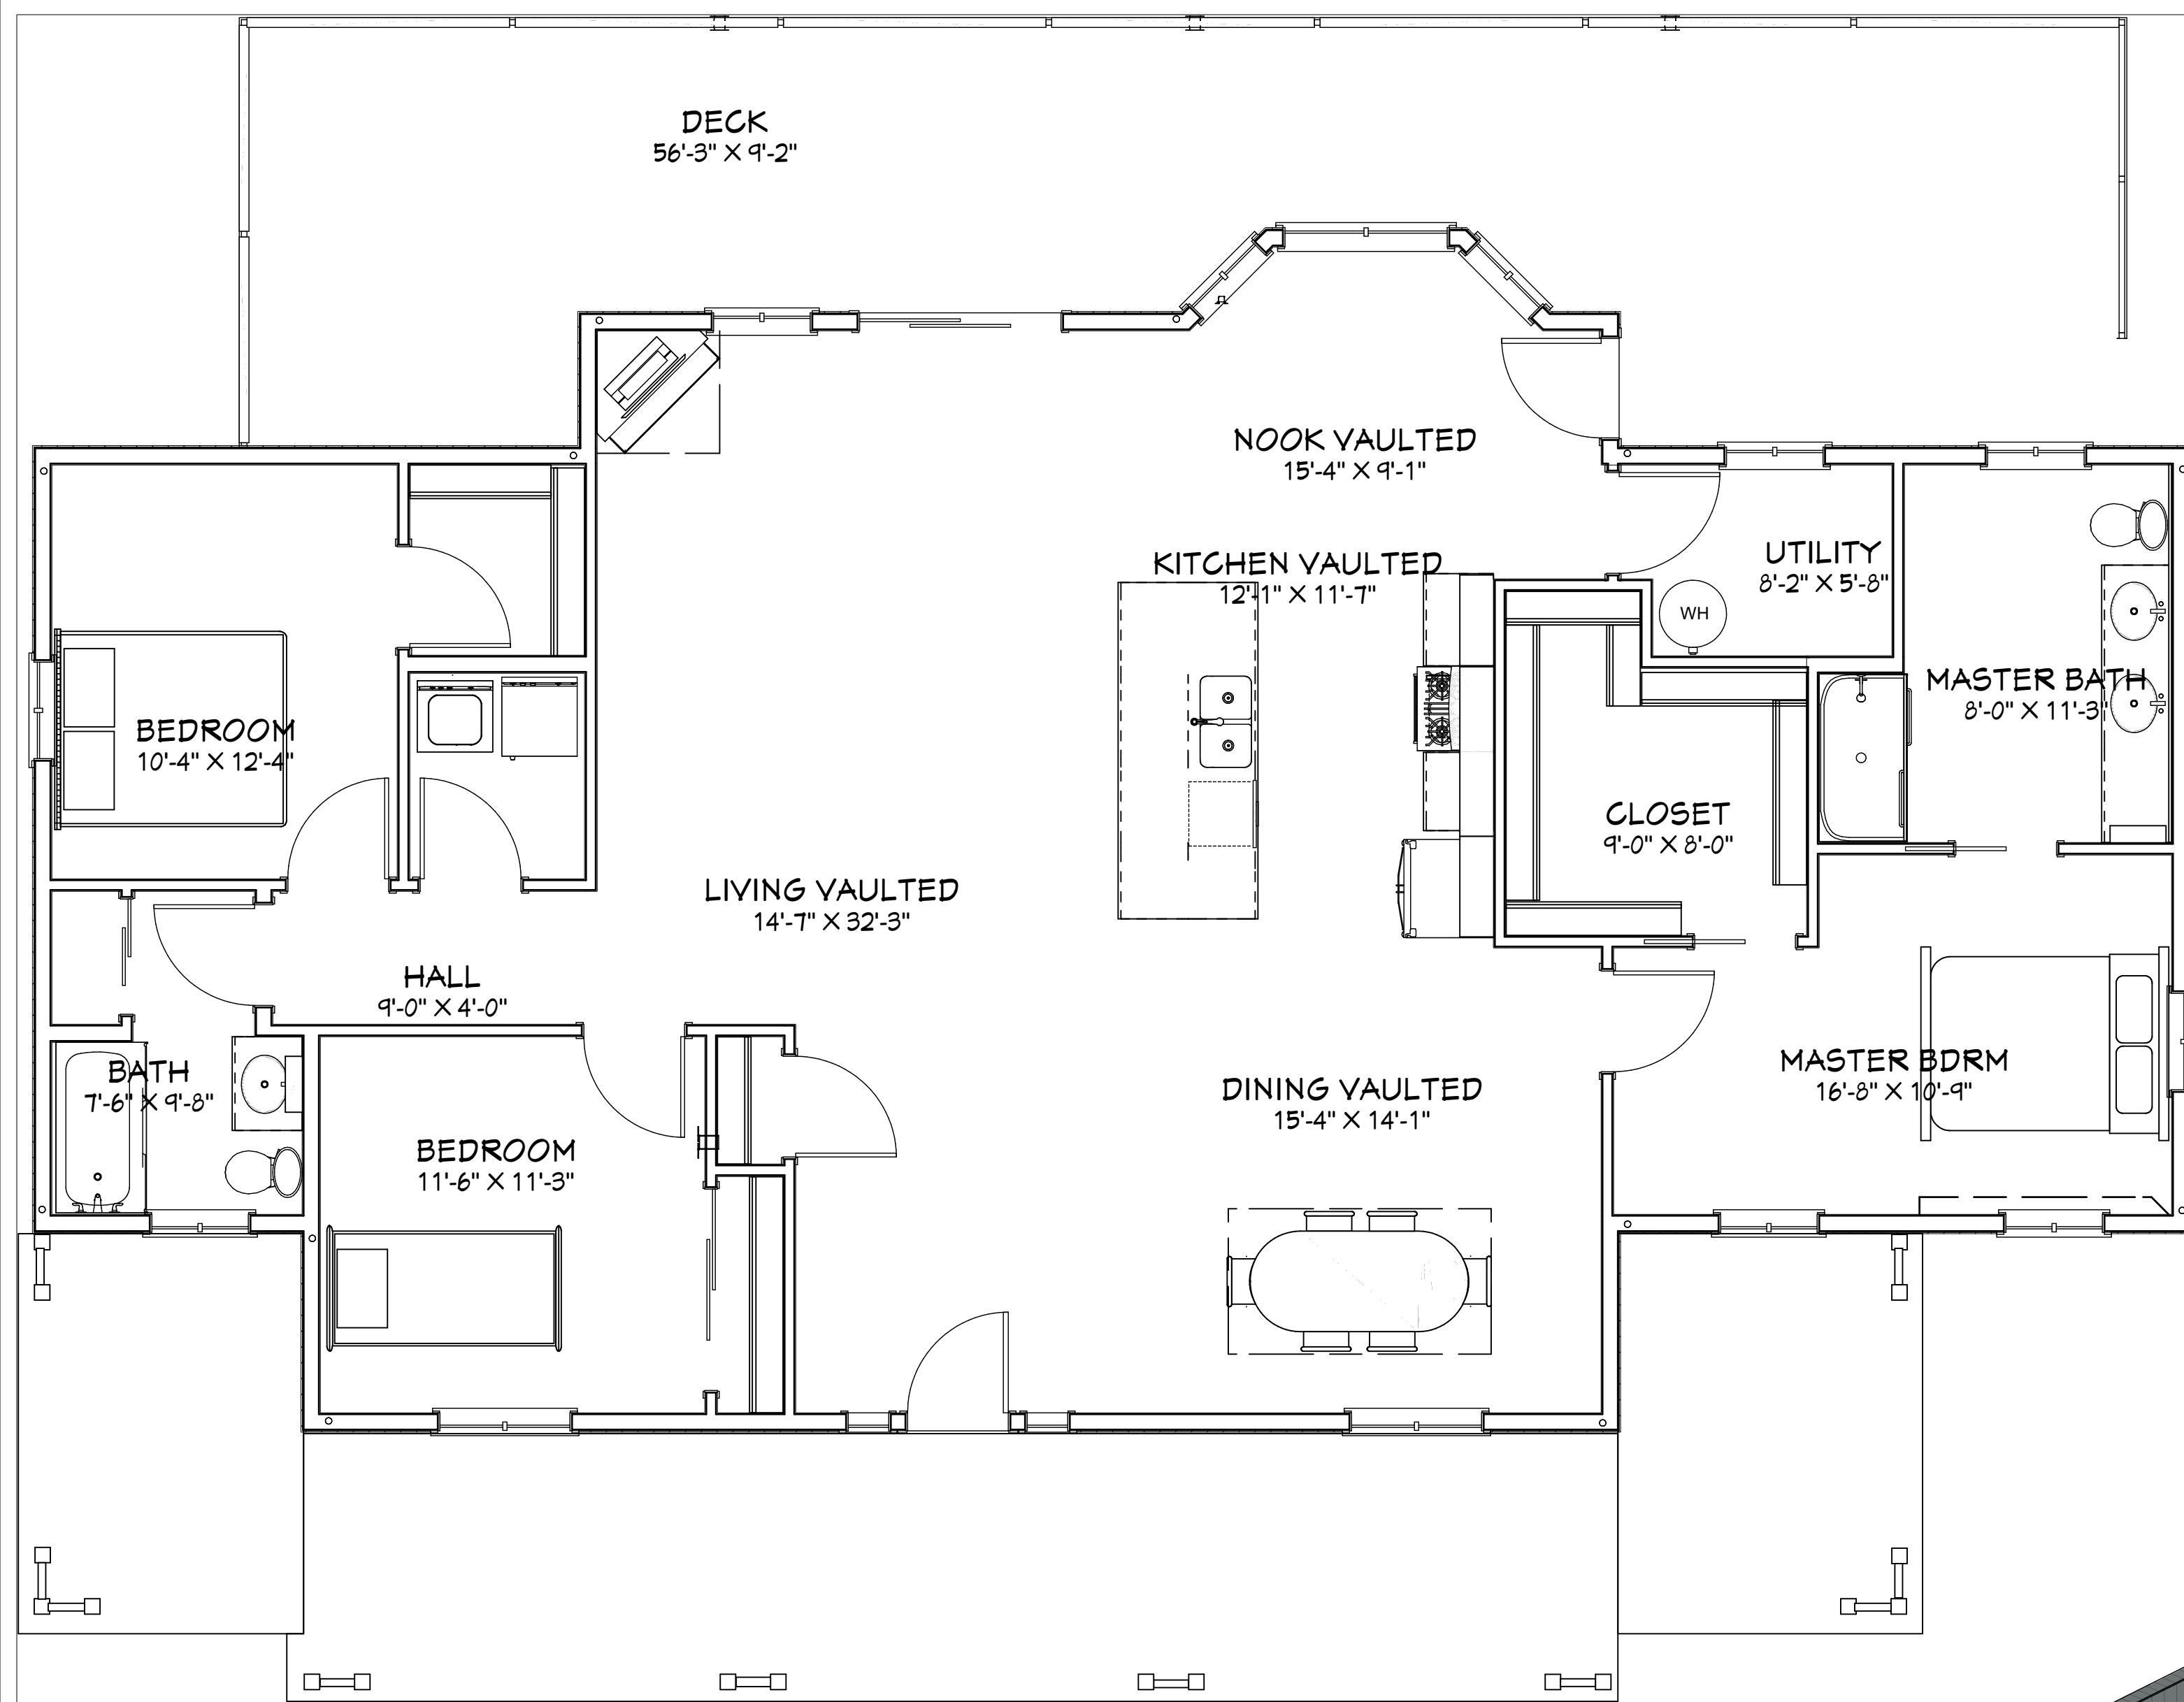

LIVING AREA
1871 SQ FT

1st Floor



REAR ELEVATION



FRONT ELEVATION

1871 PLAN

DRAWINGS PROVIDED BY:

DATE:
1/22/2019

SCALE:
1/4" = 1'-0"

SHEET:
A1