



LAYOUT PAGE TABLE			
LABEL	TITLE	DESCRIPTION	COMMENTS
A1	PLAN 1550		

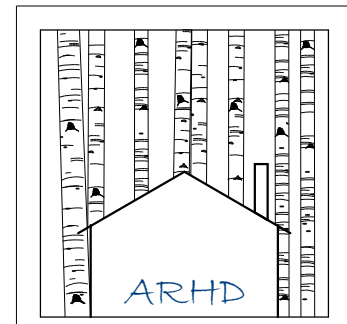

REVISION TABLE		REVISION BY	DESCRIPTION
NUMBER	DATE		

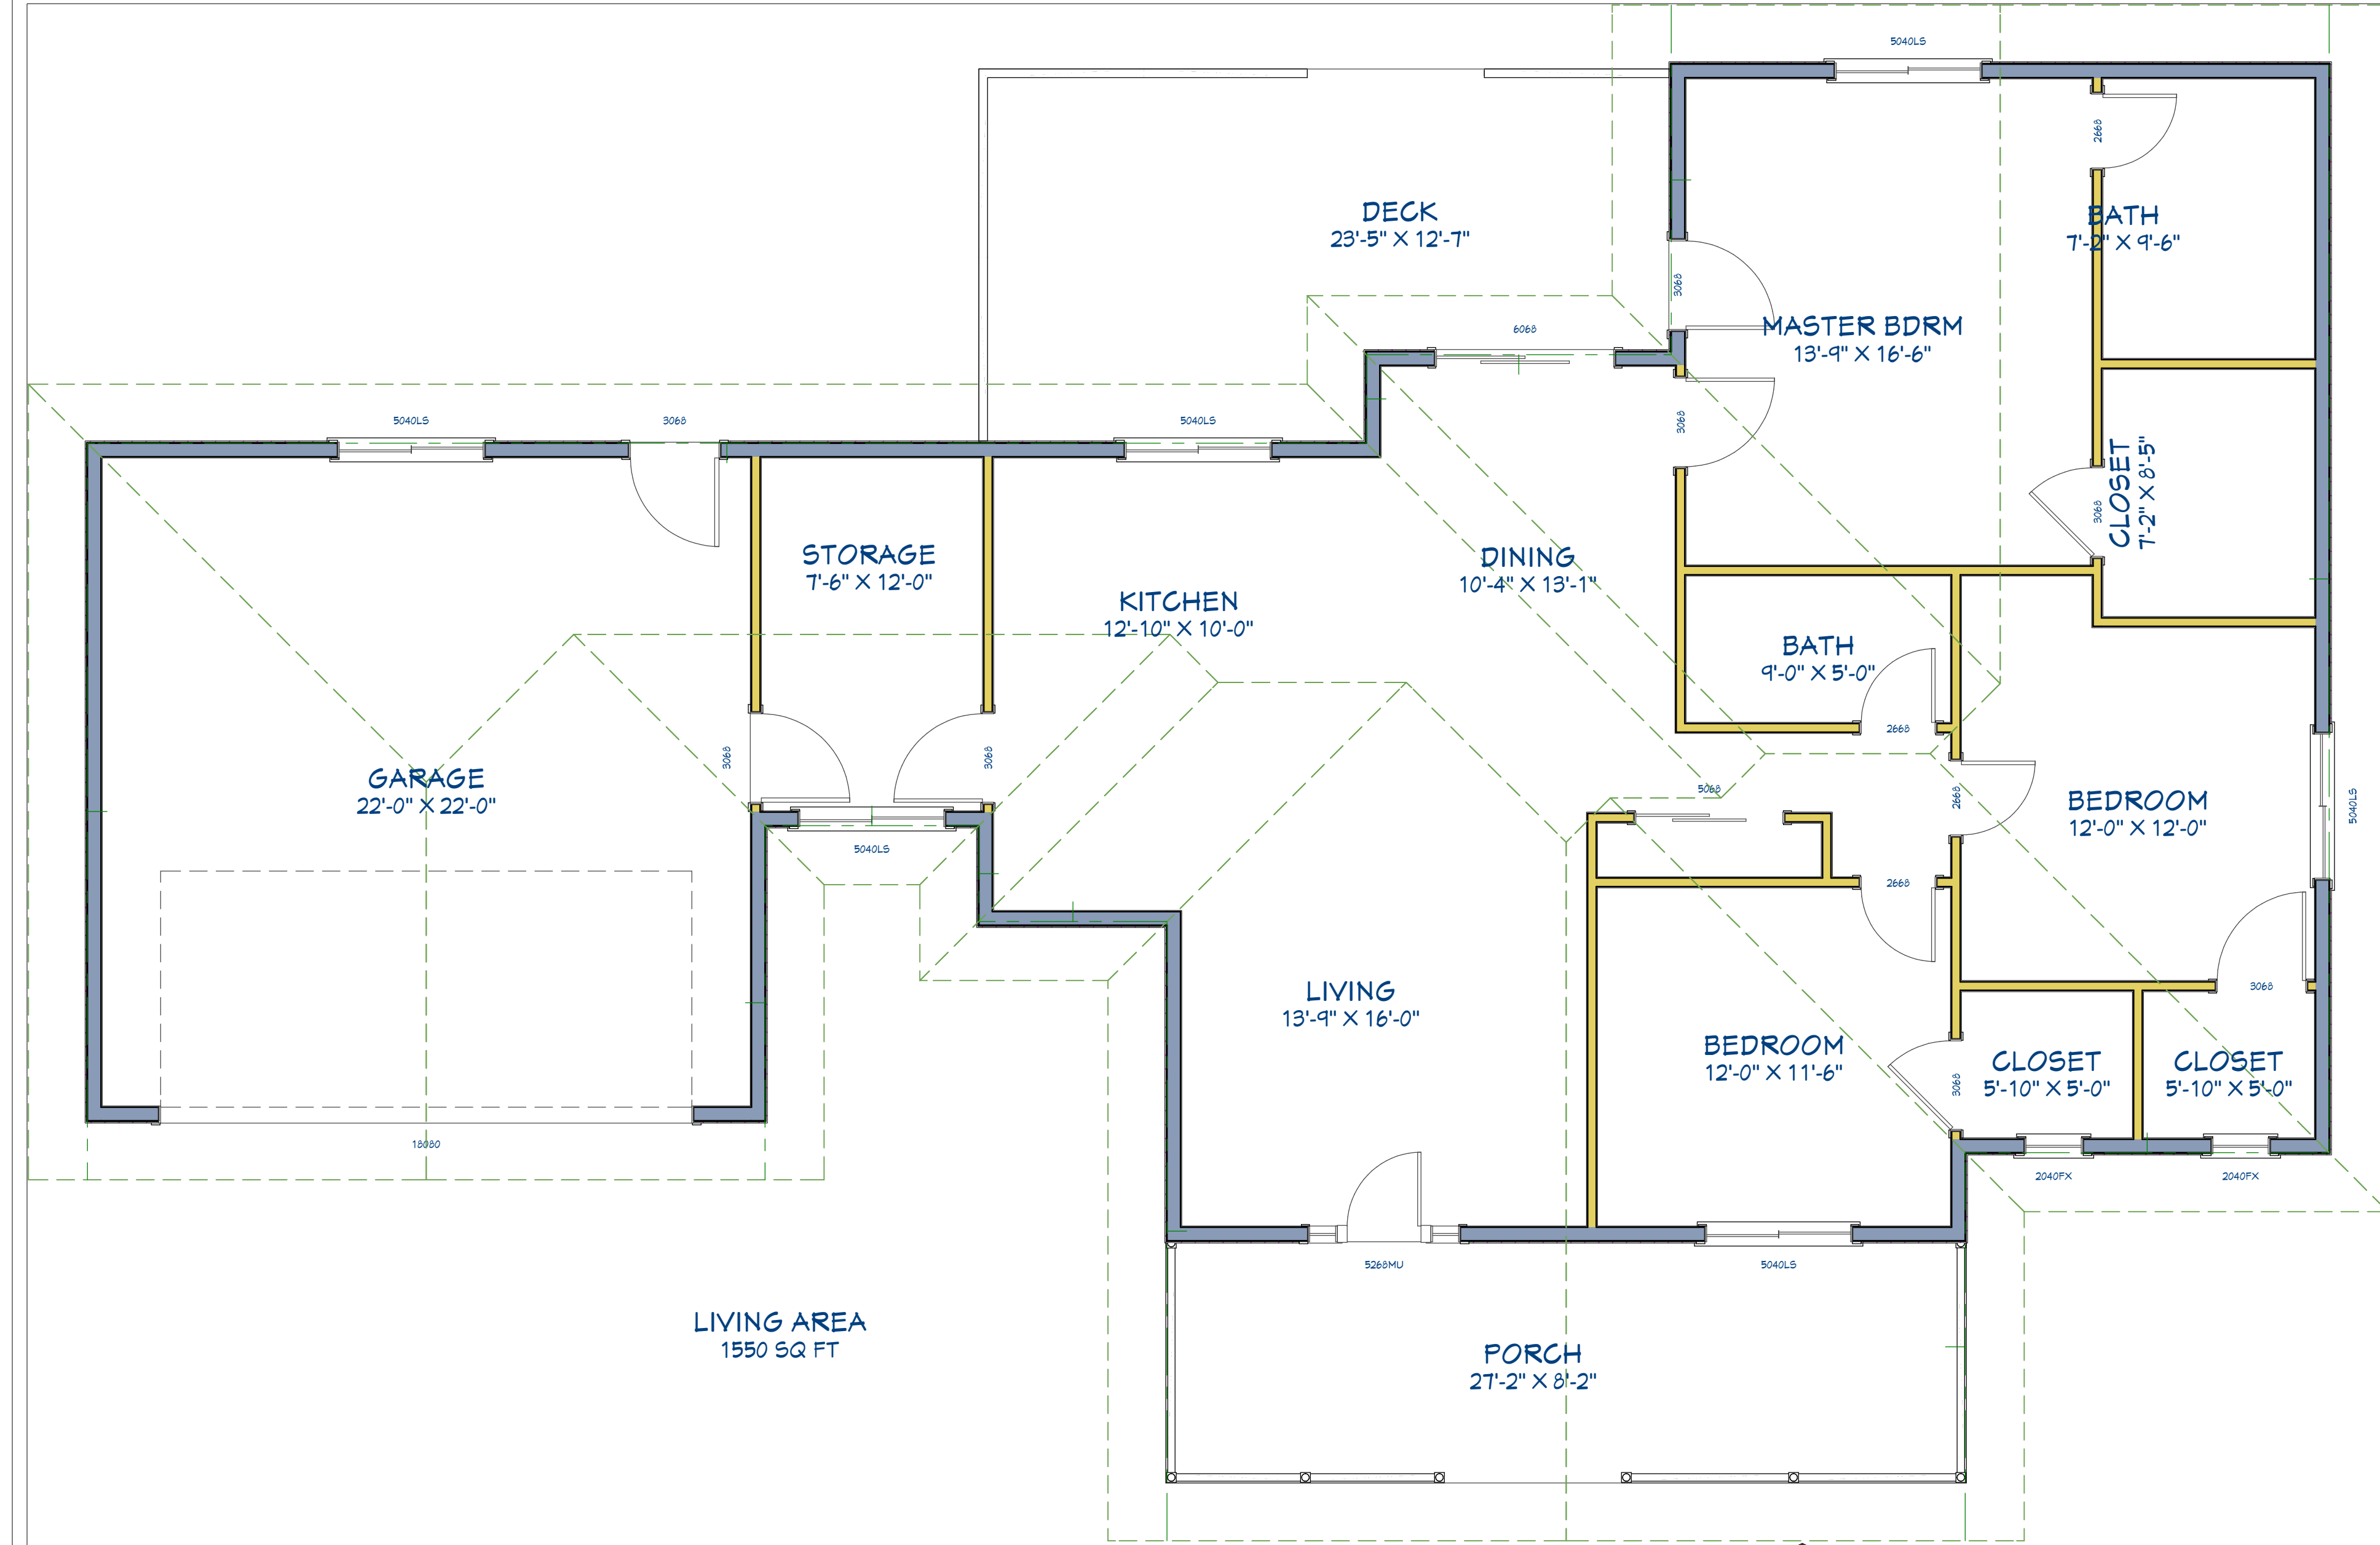

FRONT ELEVATION



REAR ELEVATION

PLAN 1550

DRAWINGS PROVIDED BY:

DATE:  
1/2/2019

SCALE:  
1/4" = 1'-0"

SHEET:  
A1