

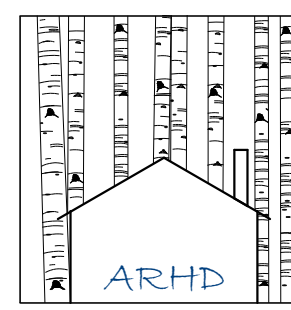


LAYOUT PAGE TABLE			
LABEL	TITLE	DESCRIPTION	COMMENTS
A1	PLAN 1615		

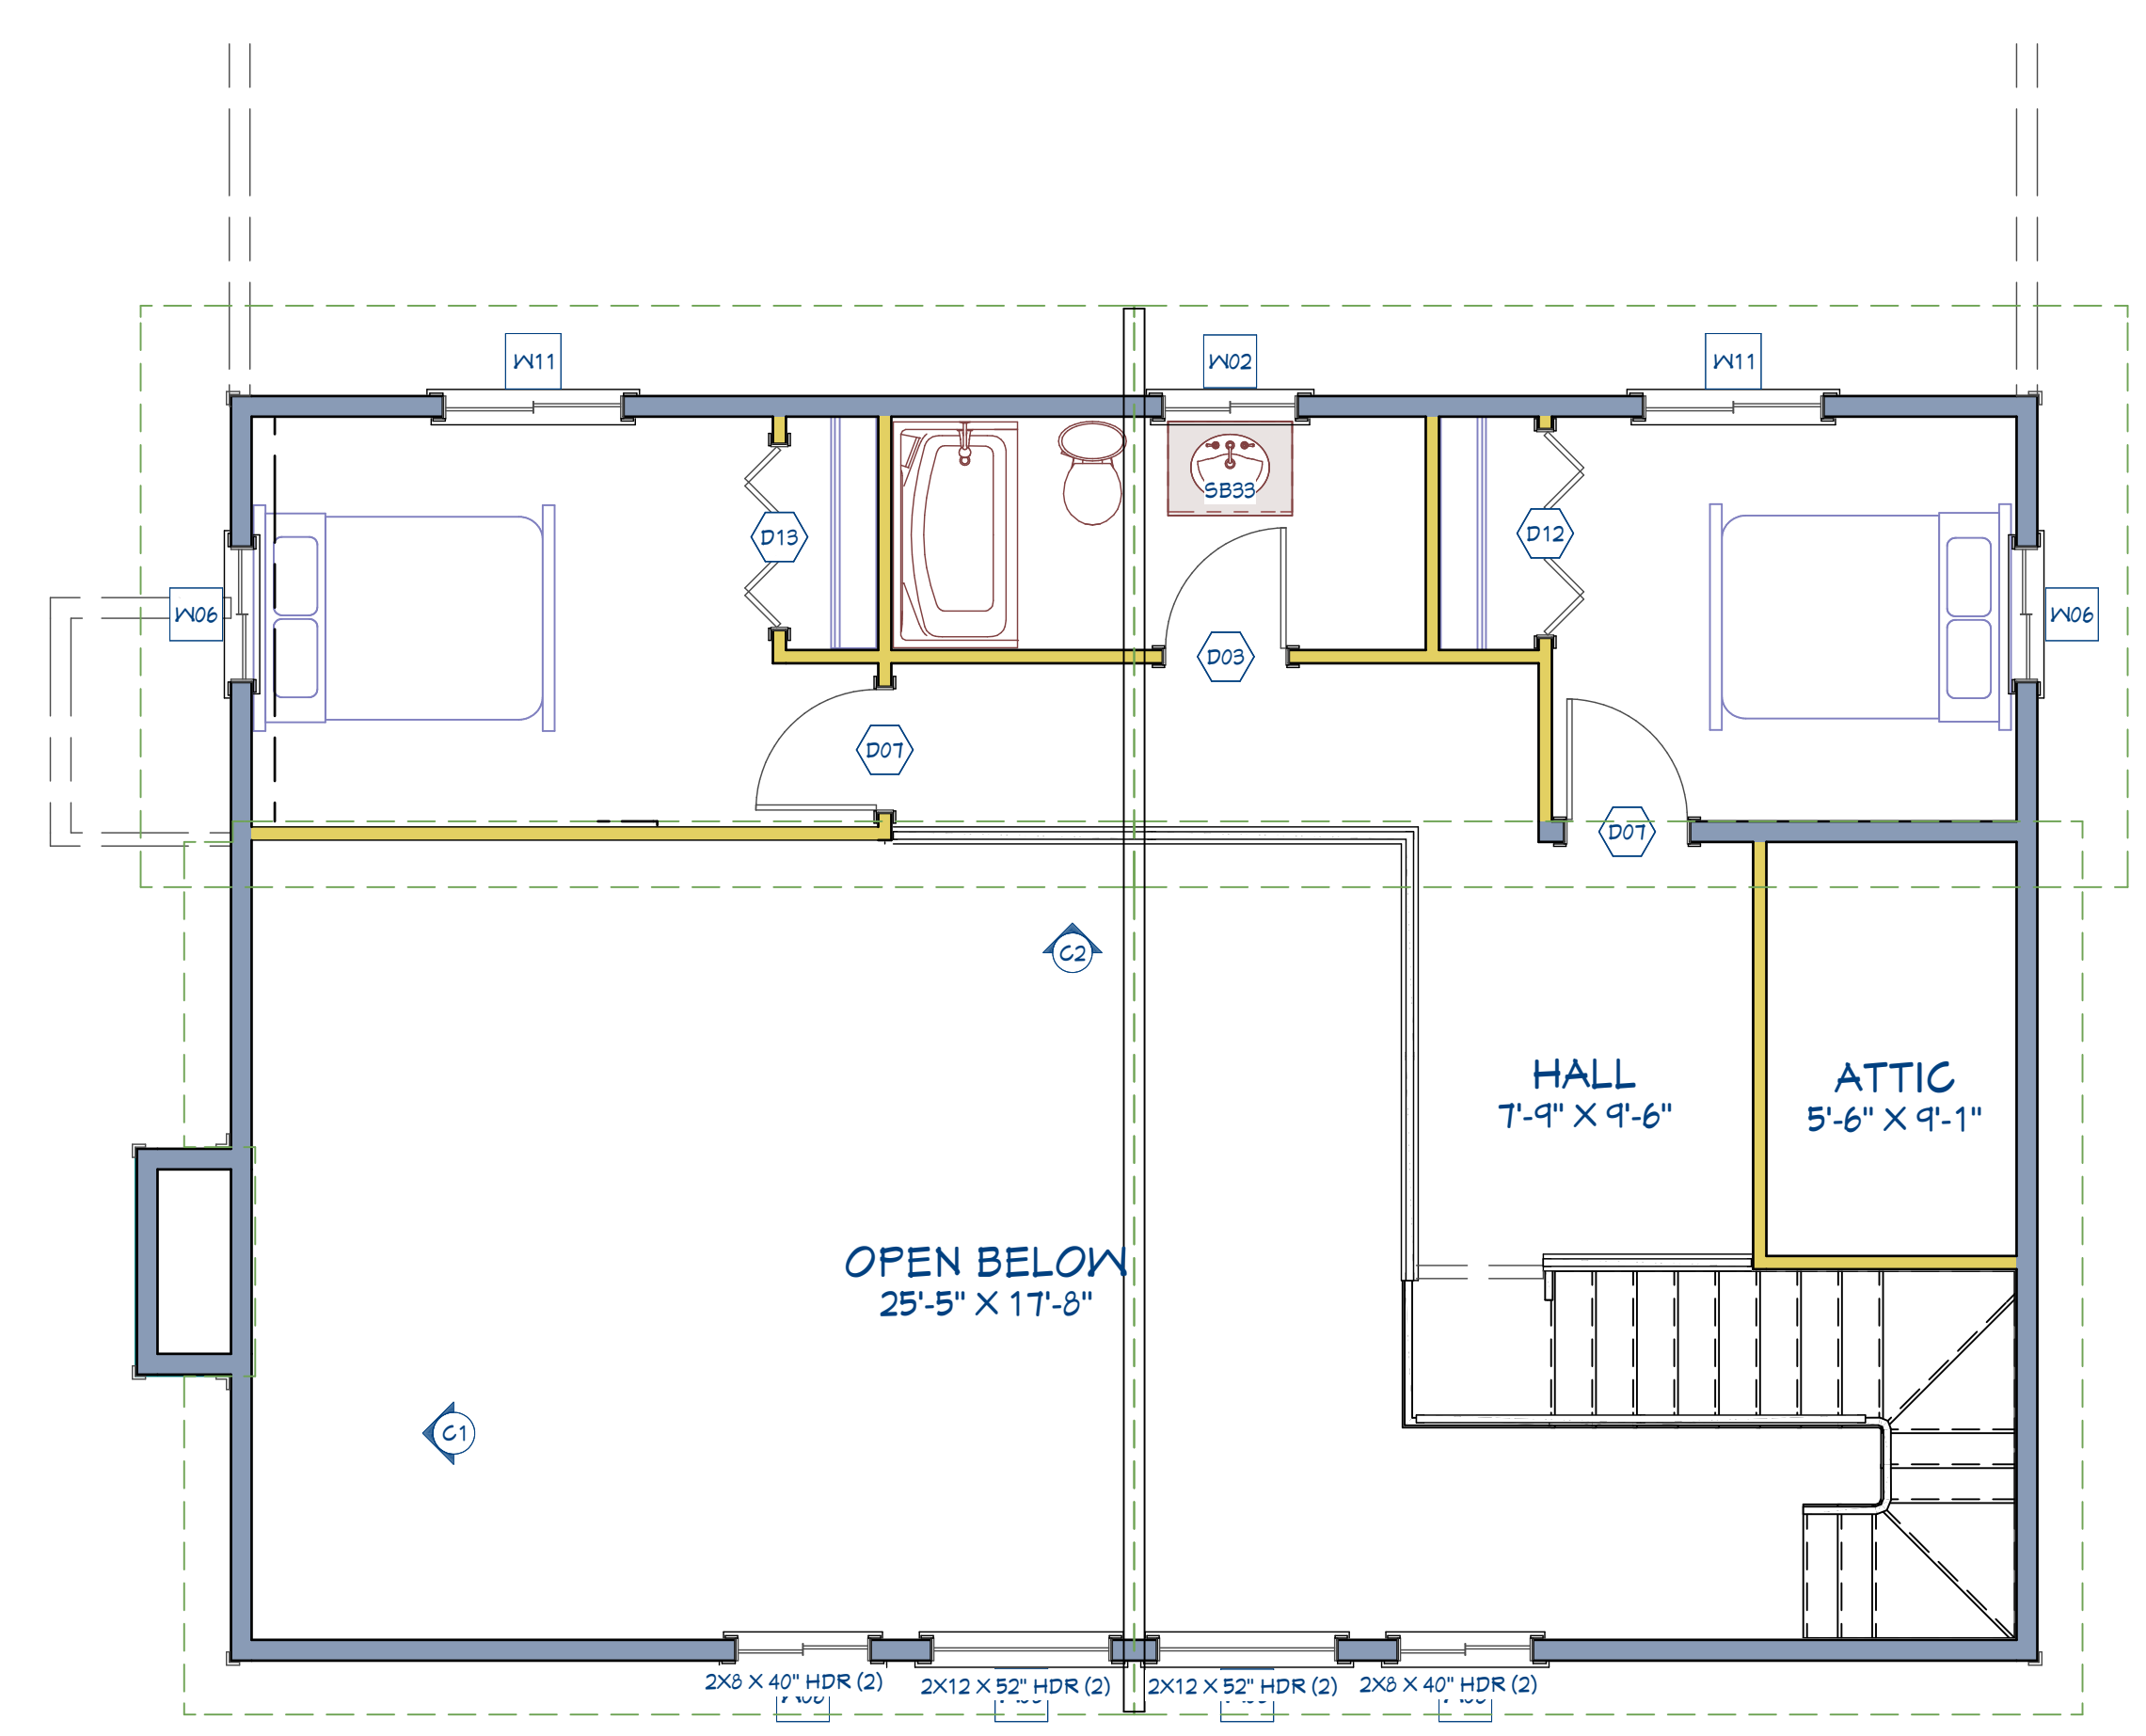

REVISION TABLE	
NUMBER	DATE

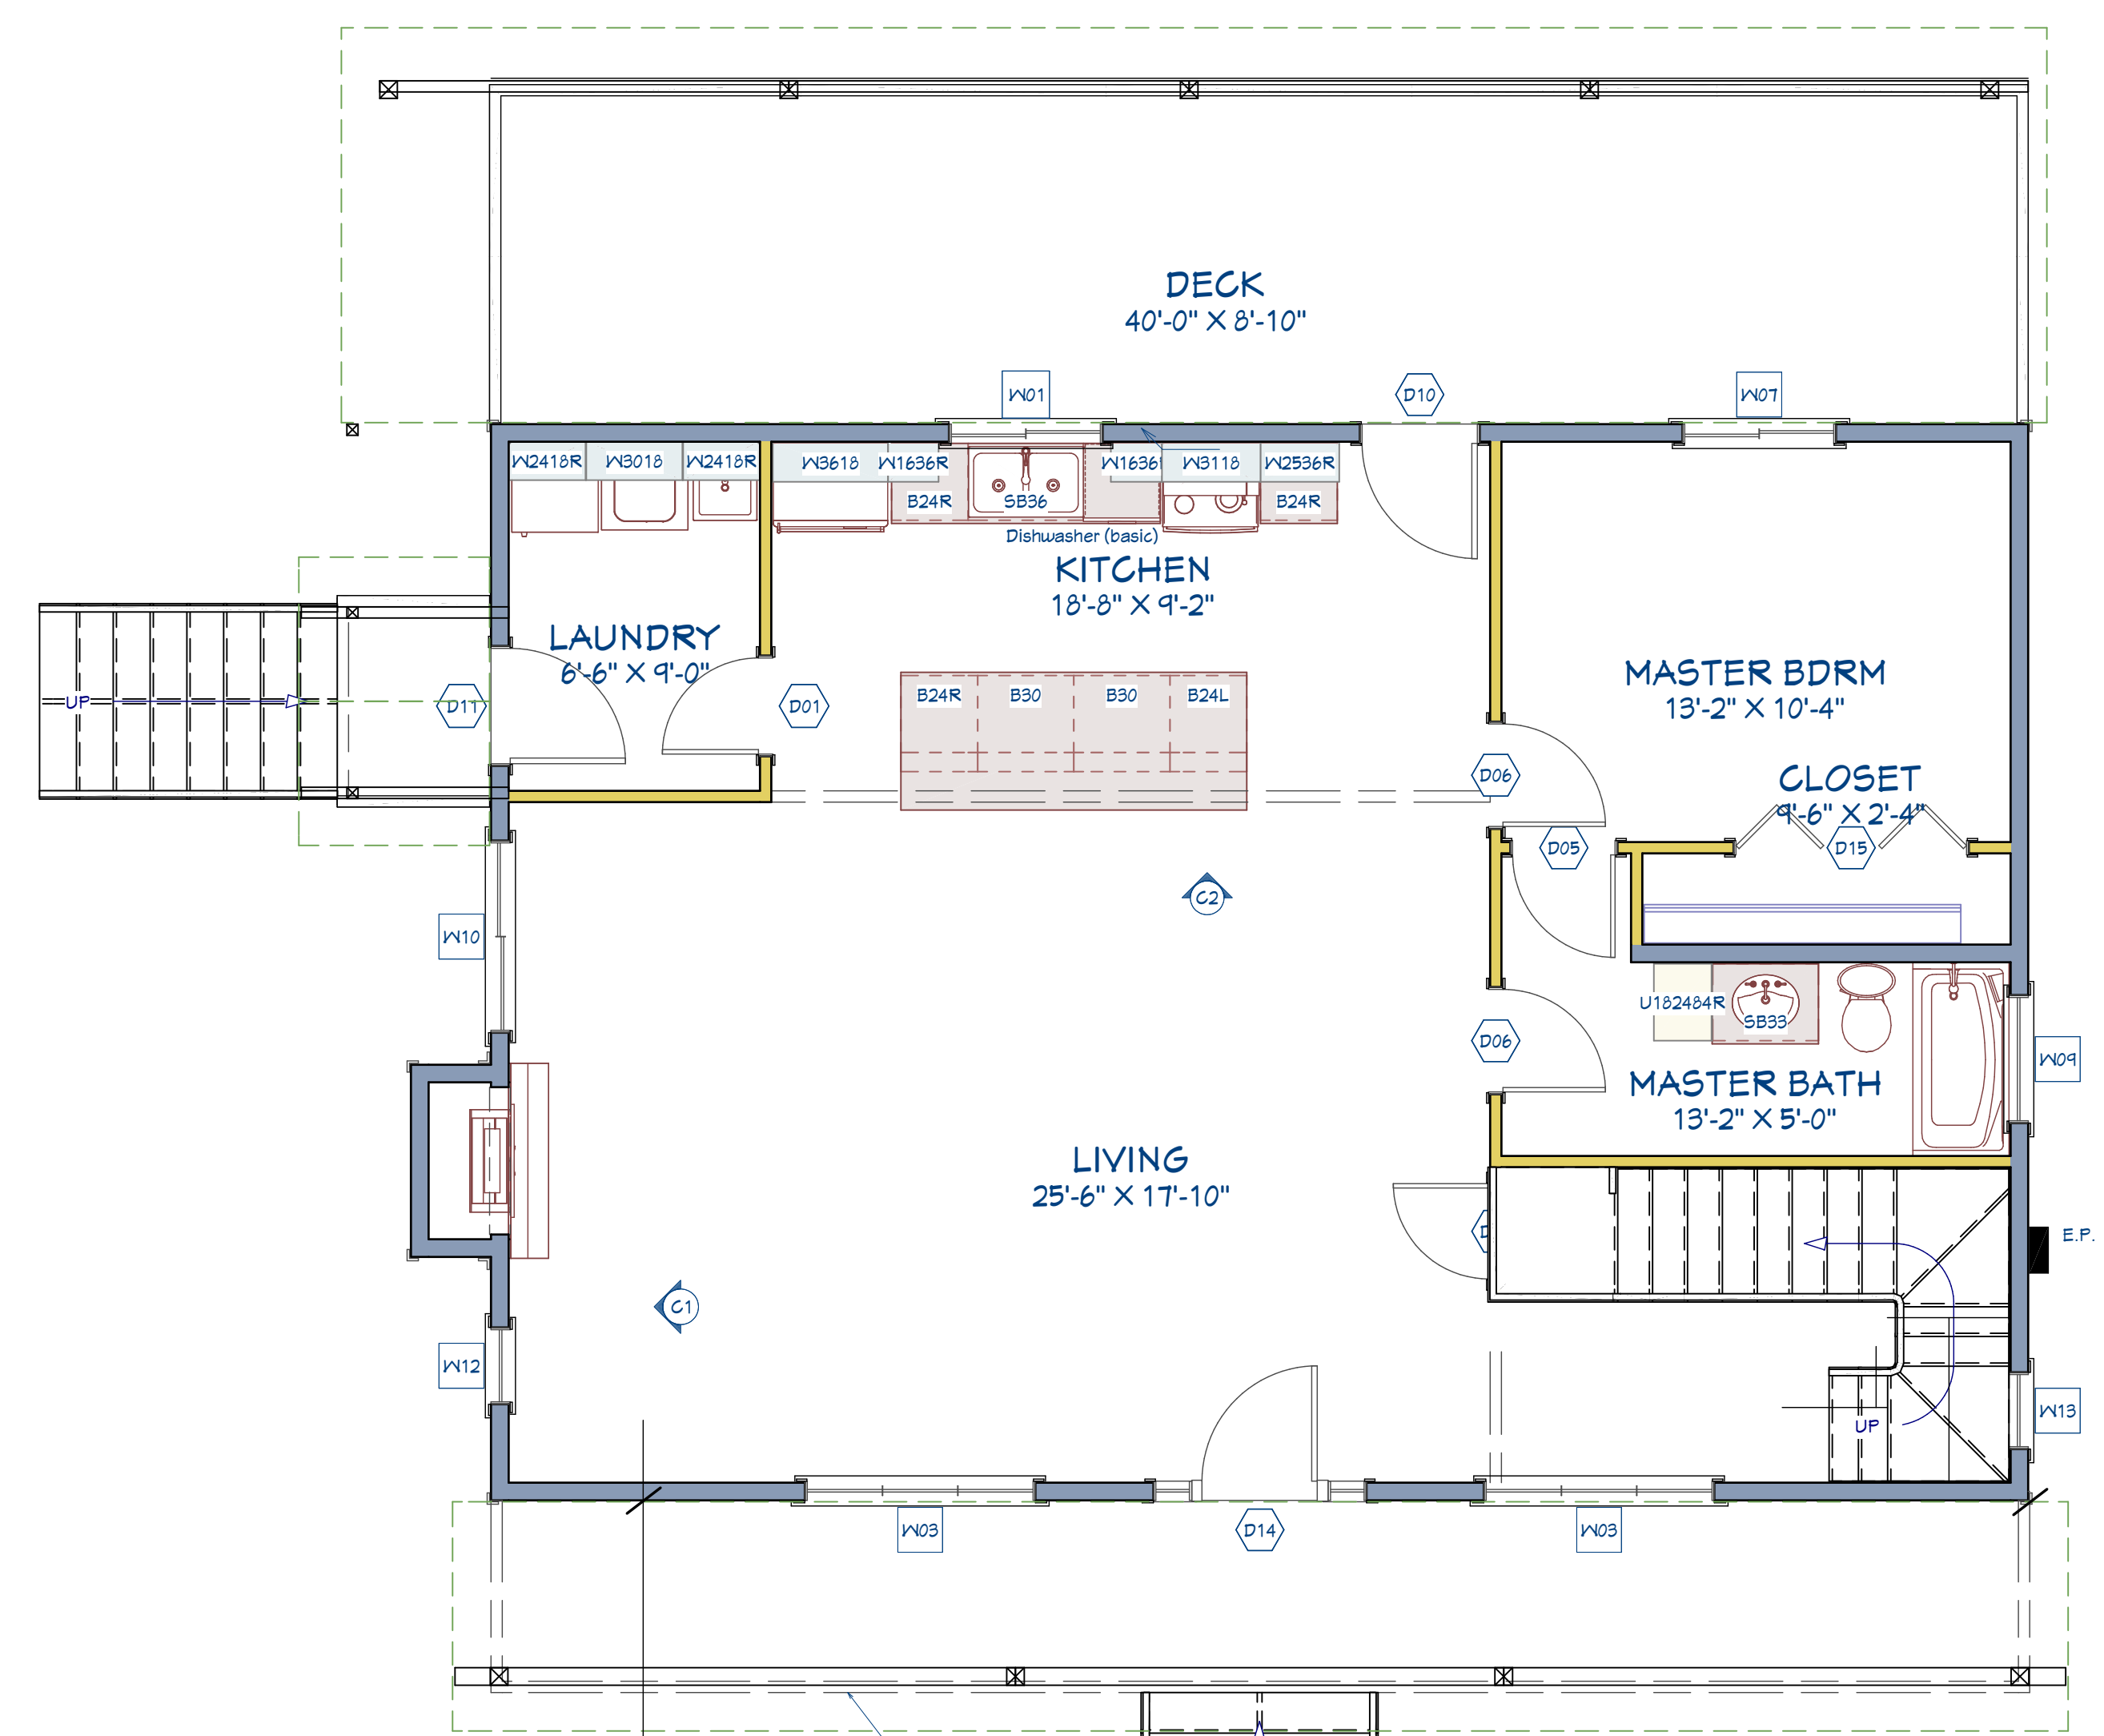

PLAN 1615

DRAWINGS PROVIDED BY:

DATE:

1/22/2019

SCALE:

1/4" = 1'-0"

SHEET:

A1