



LAYOUT PAGE TABLE			
LABEL	TITLE	DESCRIPTION	COMMENTS
P-1	PROJECT OVERVIEW		

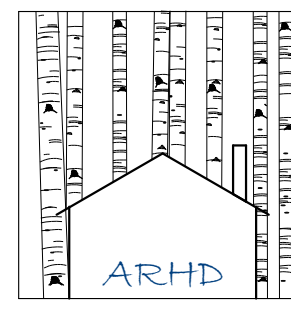

REVISION TABLE	
NUMBER	DATE

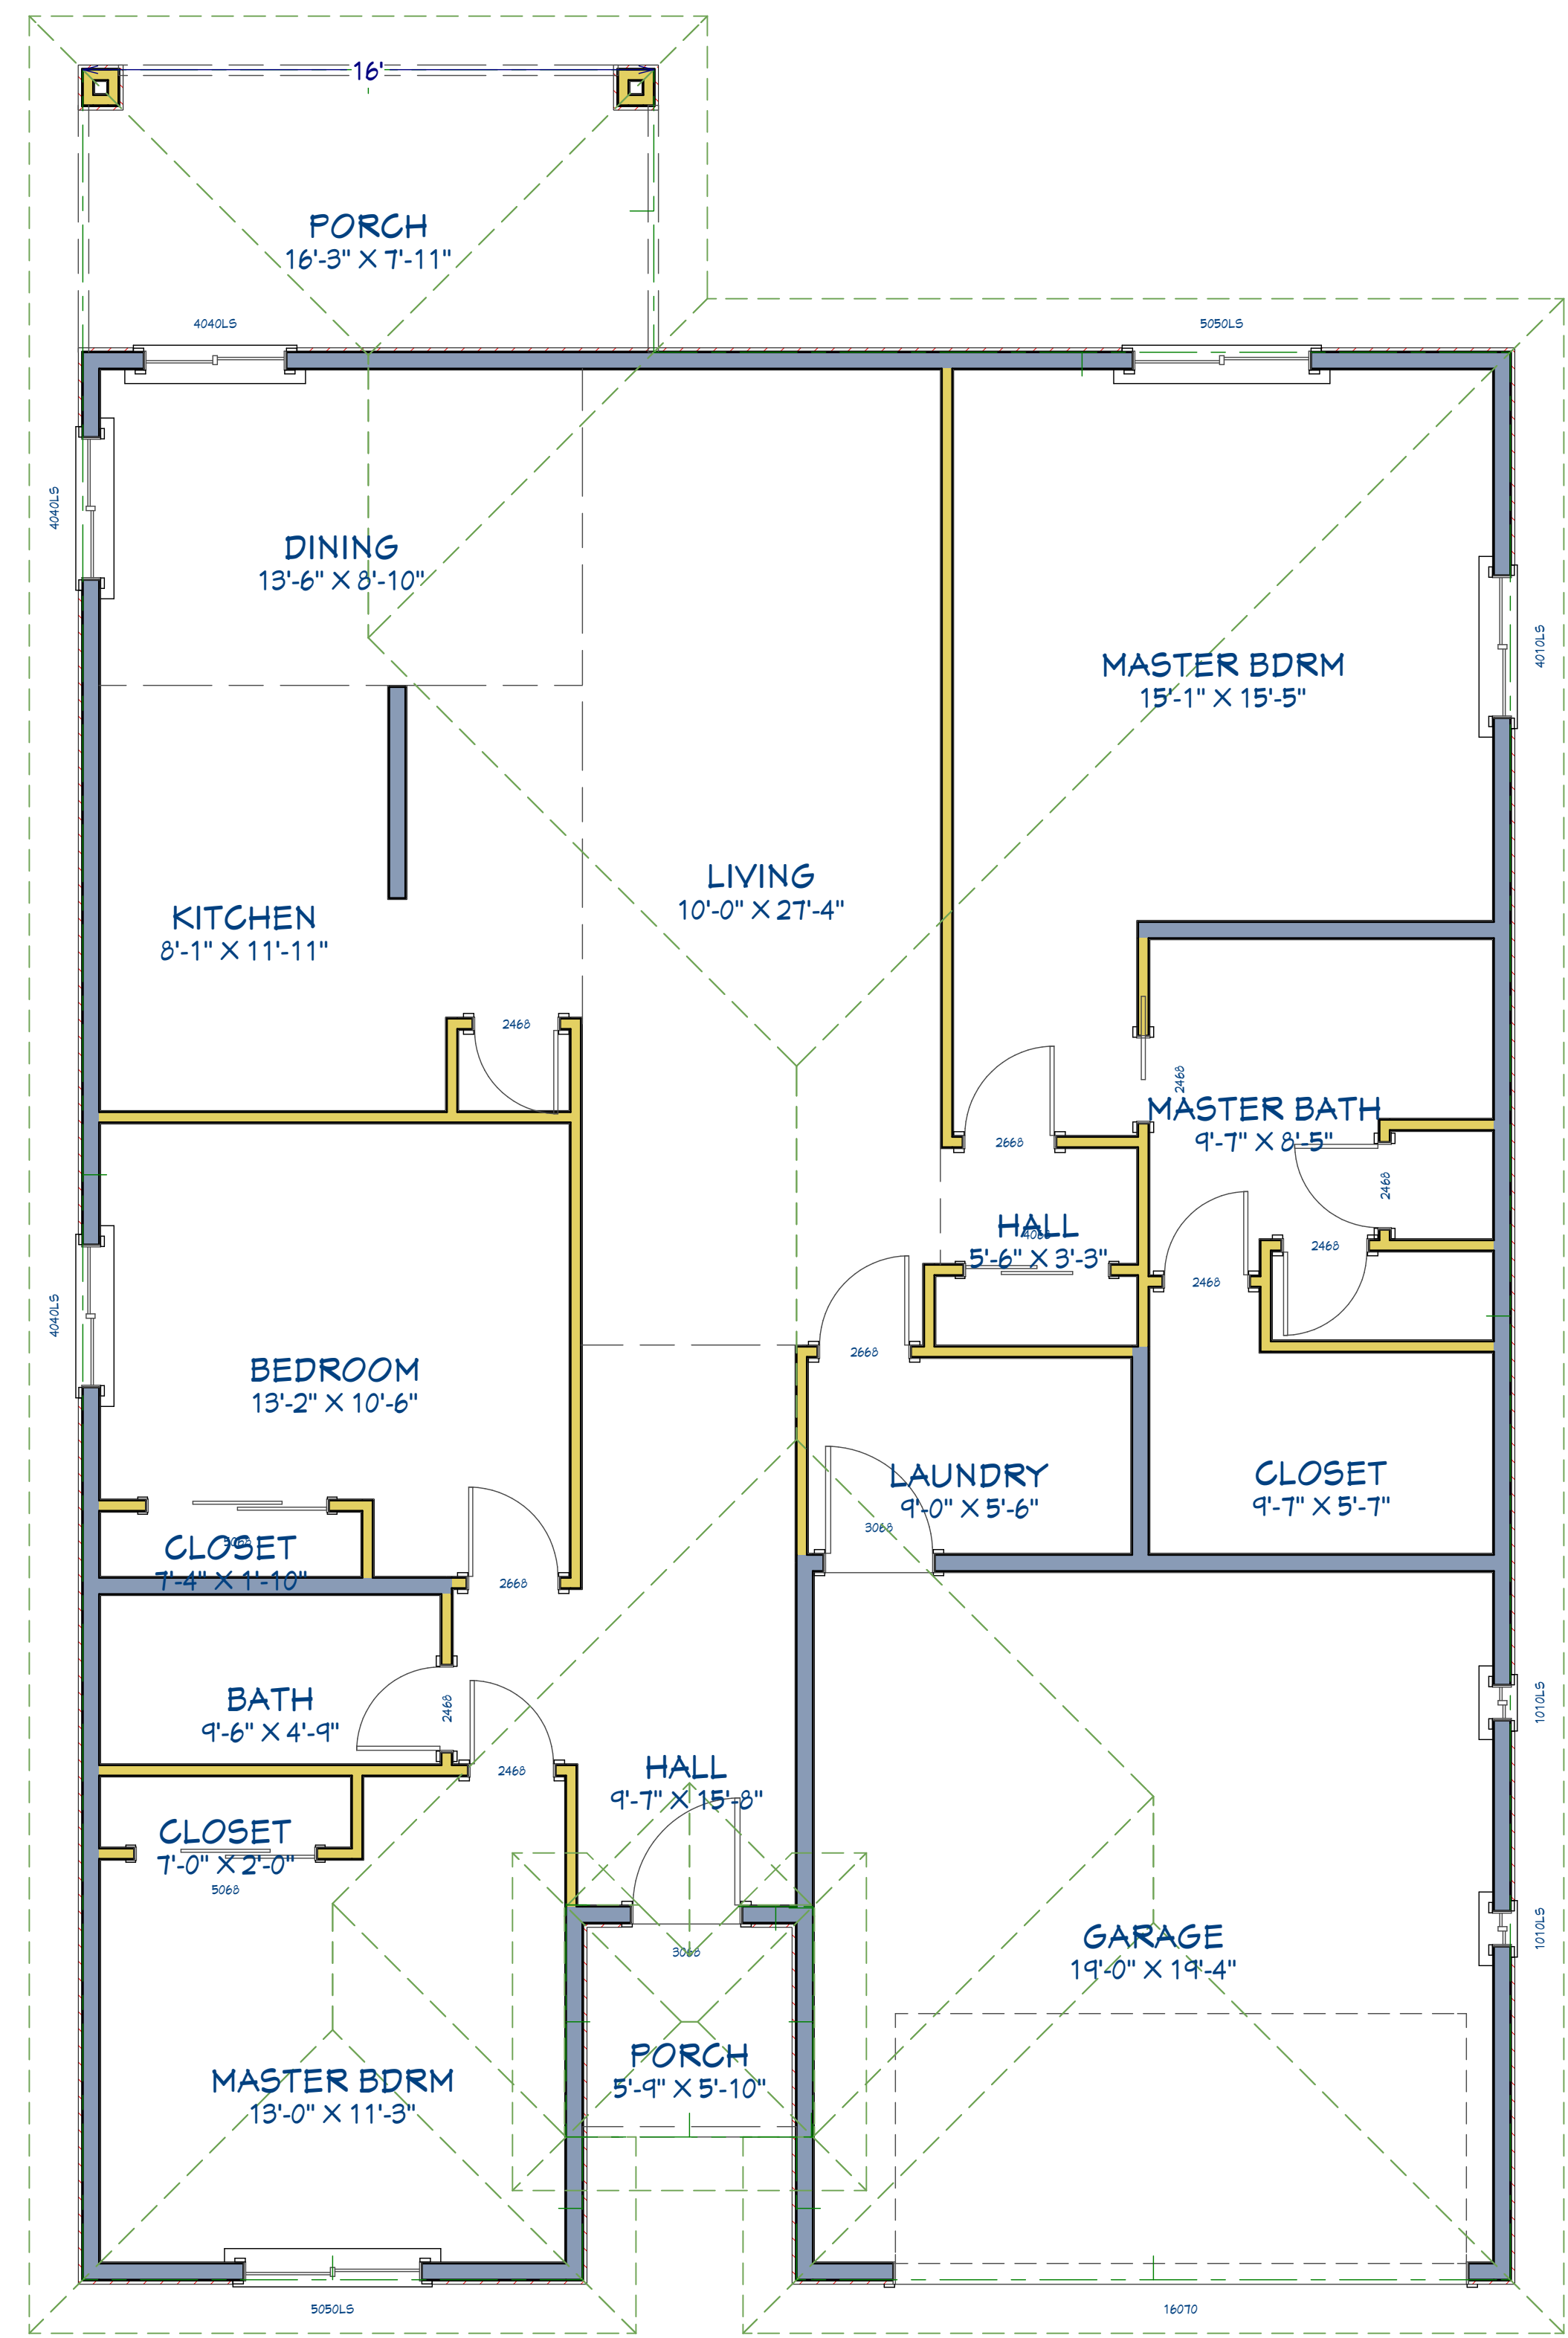


LIVING AREA
1877 SQ FT

1st Floor




Elevation 1

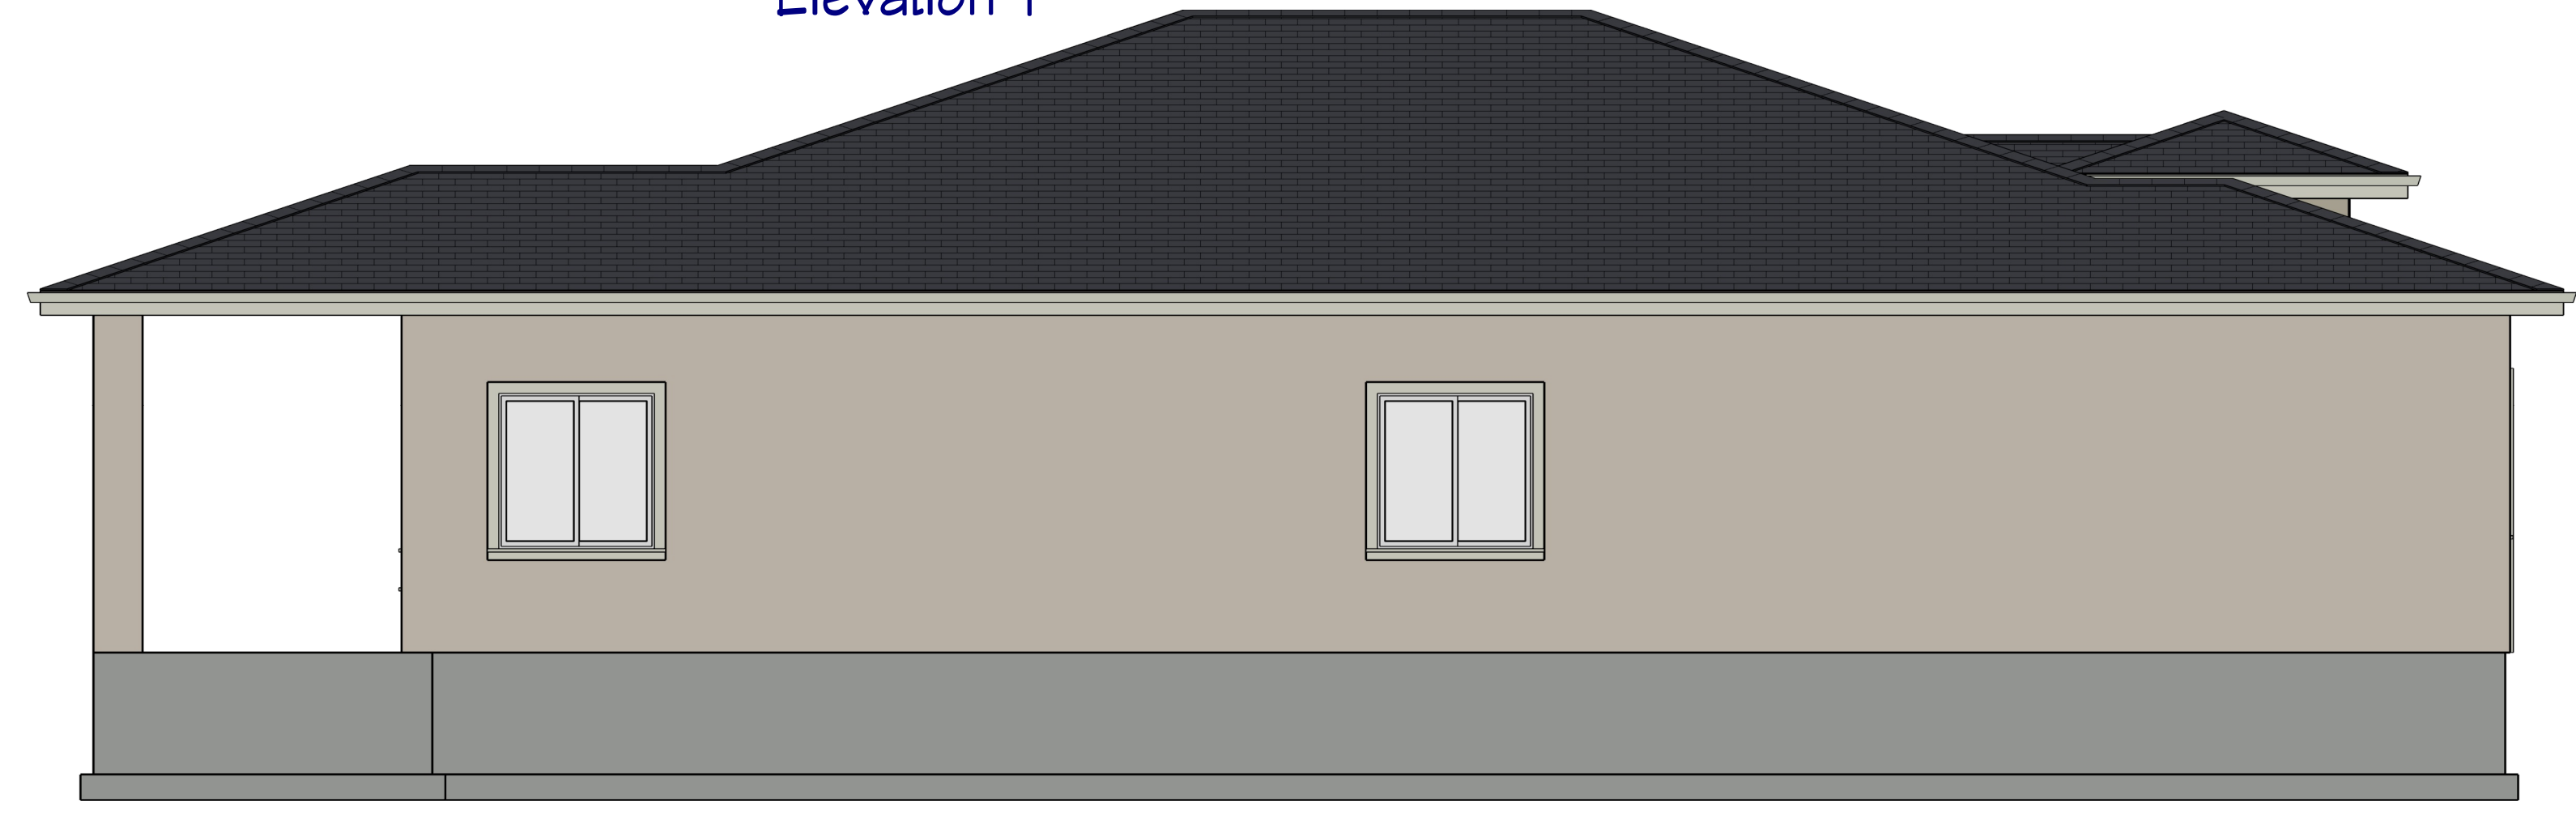

Elevation 2



Elevation 3

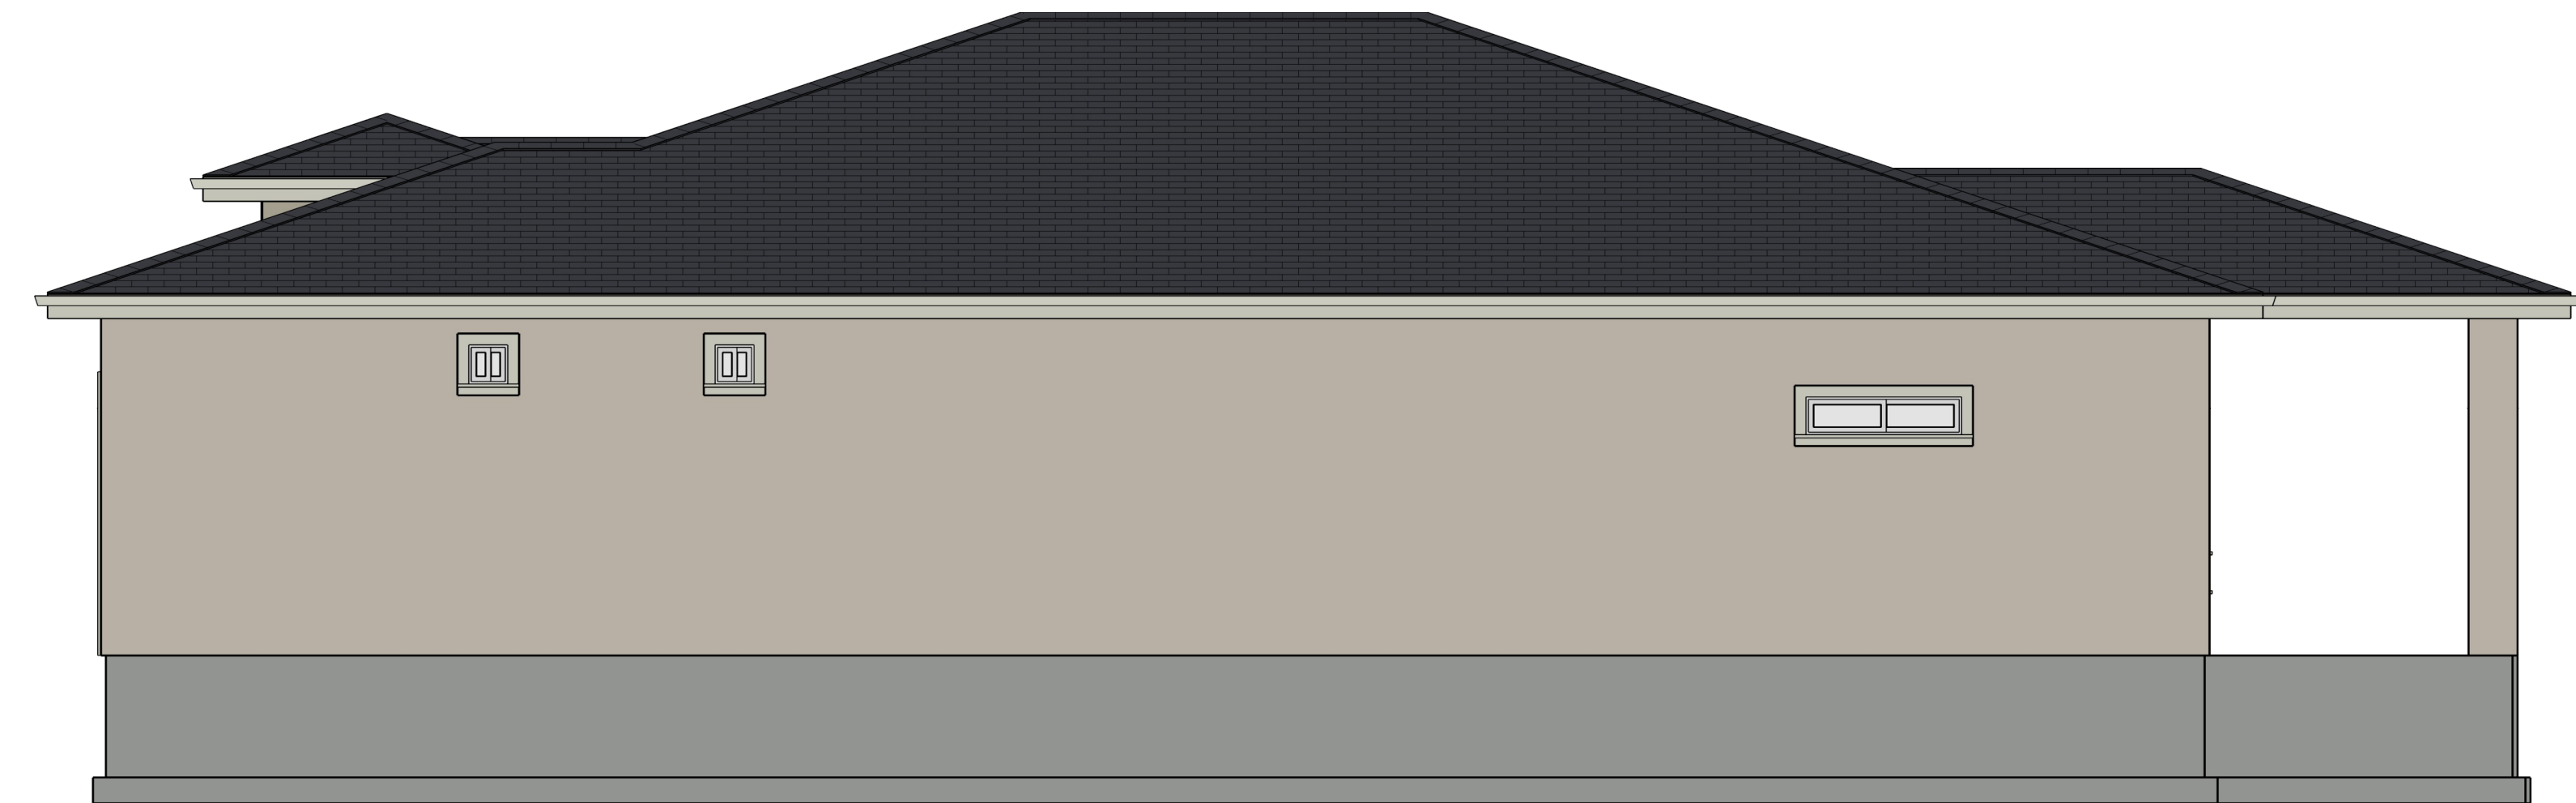

Elevation 4

PLAN 1877

Project Overview

DRAWINGS PROVIDED BY:
ASPEN RIDGE HOME DESIGNS
480-747-0249
JEROME@ASPENRIDGEHOMEDESIGNS.COM

DATE:

7/17/2019

SCALE:

1/4" = 1'-0"

SHEET:

P-1